

# 3 CHAMBER PUMP TANK

## 1000 Gallon 2 Comp w/ 500 Pump




3-INLETS  
3-OUTLETS

**NOTES:**

- CONCRETE: 5000 psi @ 28 days
- REF: NYCON XL-100 fiber mesh  
rebar grade 60 ASTM A615
- ENTRAINED AIR: +/- 5% to 8%
- DESIGN LOAD: 300 psf / non-traffic
- LIVE LOAD: N/A
- EARTH FILL: 24" max fill depth
- BUOYANCY FACTOR: N/A
- PIPE CONNECTS: polylok (cast in)
- BAFFLE: plastic baffle w/ gas deflector  
on outlet opening  
plastic baffle on inlet
- SLIDE IN DIVIDER WALL: As Shown on Detail  
6'-7" wide x 4'-5" high w/  
18" x 4" Opening 2'-8" Off Bottom

Chamber Capacity:  
 Compartment 1 - 62" L x 72" W x 42" D = 800 Gallon  
 Compartment 2 - 36" L x 72" W x 42" D = 378 Gallon  
 Compartment 3 - 46" L x 72" W x 36" D = 515 Gallon

Weight:  
 Base & Walls: 13,700#  
 Cover: 7,000#

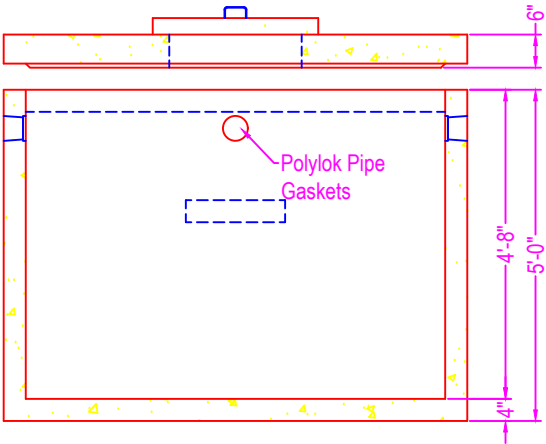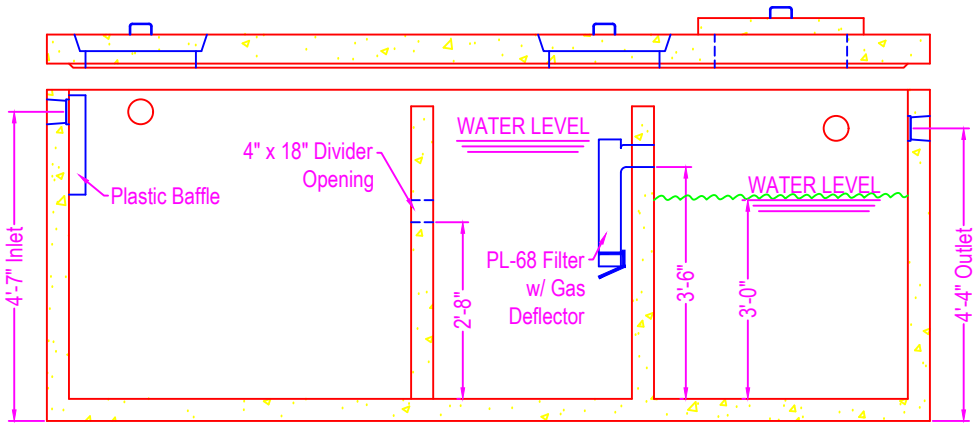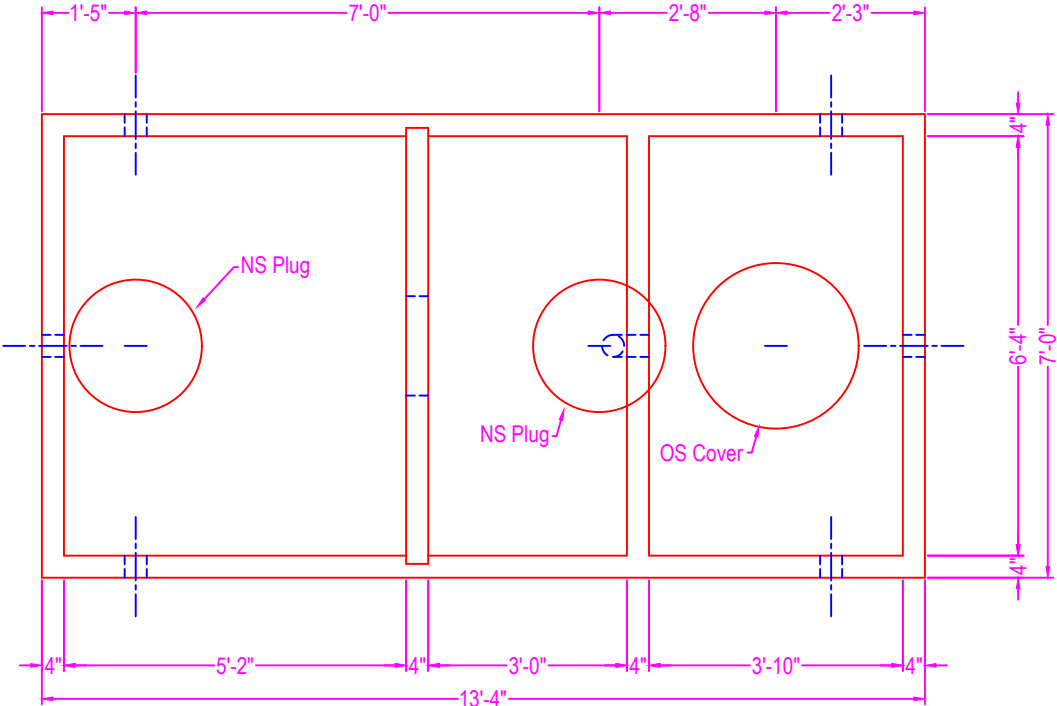

**Zeiser**  
**Wilbert**  
 VAULT, INC.  
 CONCRETE PRODUCTS

750 Howard Street Elmira, NY 14904  
 Fax: (607) 737-0291  
 Phone: (607) 733-0568  
 1-800-472-4335

**Title: 3 Chamber Pump Tank**  
**Scale: Not To Scale**

Drawn By: JPS  
 Drawing No.: 04272006  
 Date: 4-27-20