

DISTRIBUTION BOX

1 - INLET
16 - OUTLETS

NOTES:



ASTM-478

CONCRETE: 5000 psi @ 28 days

REF: #3 rebar w/ 4x4 12.5 mesh

PIPE CONNECTS: polylok (see spec sheet)

BAFFLE: plastic

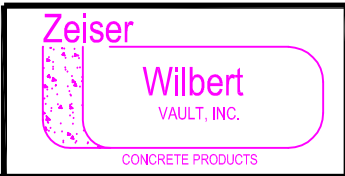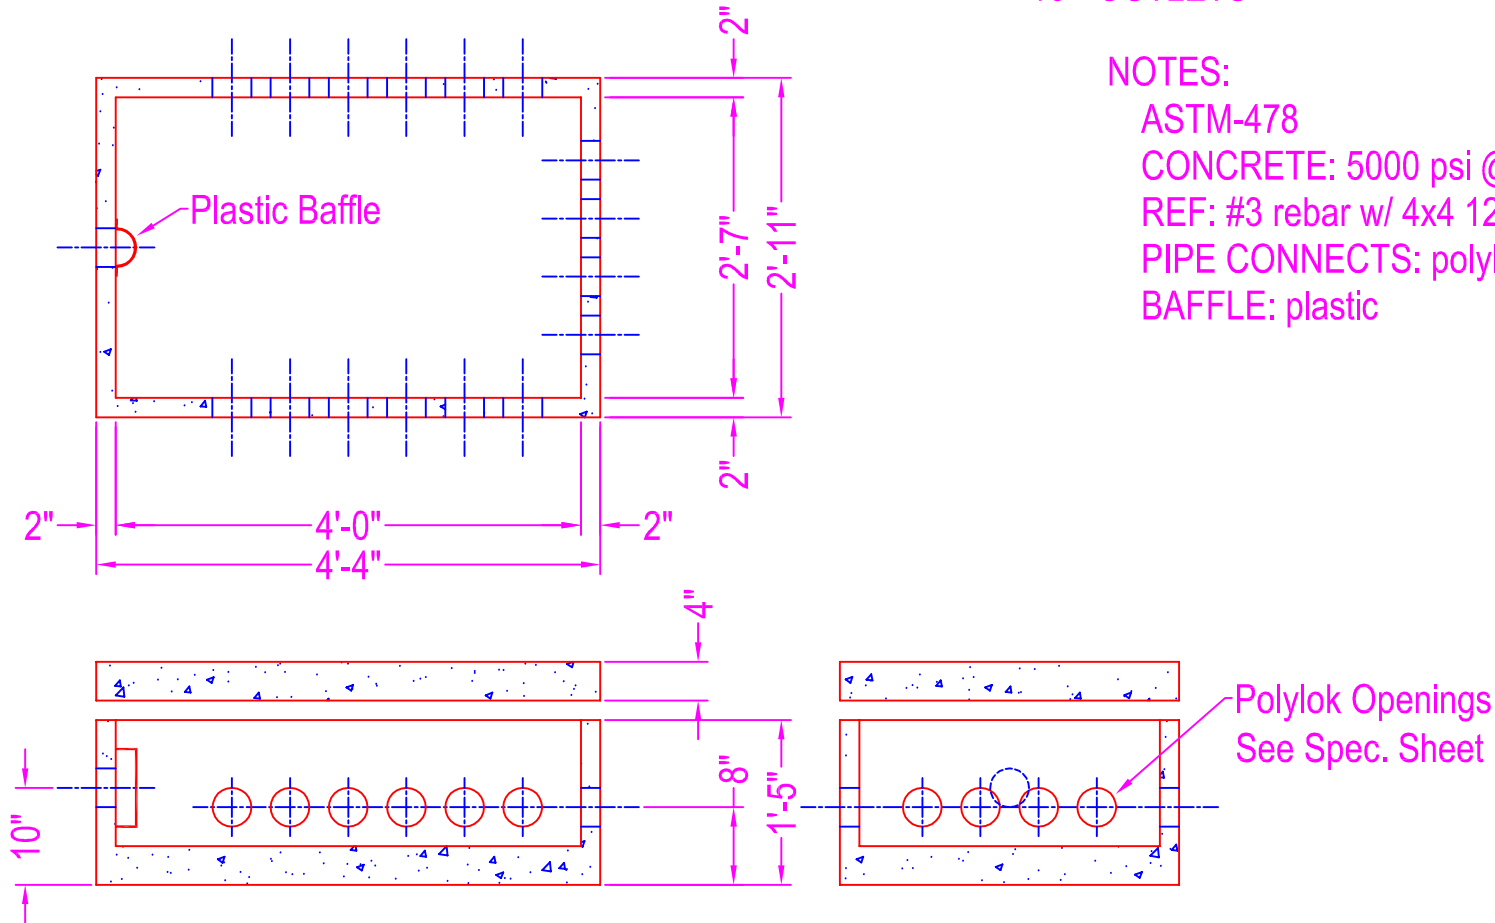

750 Howard Street Elmira, NY 14904
Fax: (607) 737-0291
Phone: (607) 733-0568
1-800-472-4335

Title: 16 Hole DB
Scale: Not To Scale

Drawn By: JPS
Drawing No.: 03210502
Date: 3-21-05