



MANHOLE SHIMS (GRADE RINGS)

NOTES:

CONCRETE: 5000 psi @ 28 days
REF.: #3 rebar in each

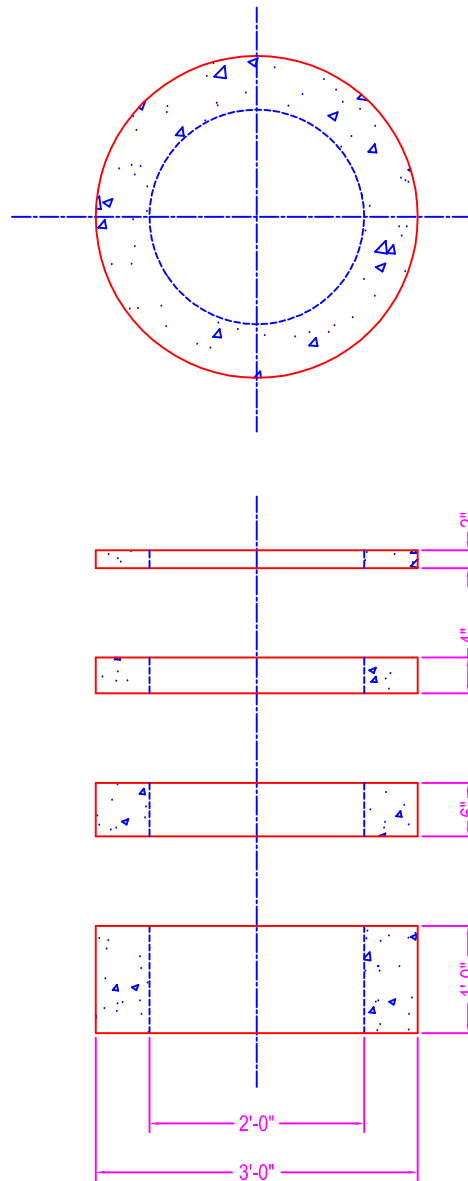

Zeiser

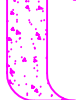

Wilbert
VAULT, INC.

CONCRETE PRODUCTS

750 Howard Street Elmira, NY 14904
Fax: (607) 737-0291
Phone: (607) 733-0568
1-800-472-4335

Title: MANHOLE SHIMS

Scale: Not To Scale

Drawn By: JPS

Drawing No.: 1050

Date: 12-30-99