



CATCH BASIN SHIMS

(Used to bring stock CB's to grade)


NOTES:

CONCRETE: 5000 psi @ 28 days

REF.: #3 rebar

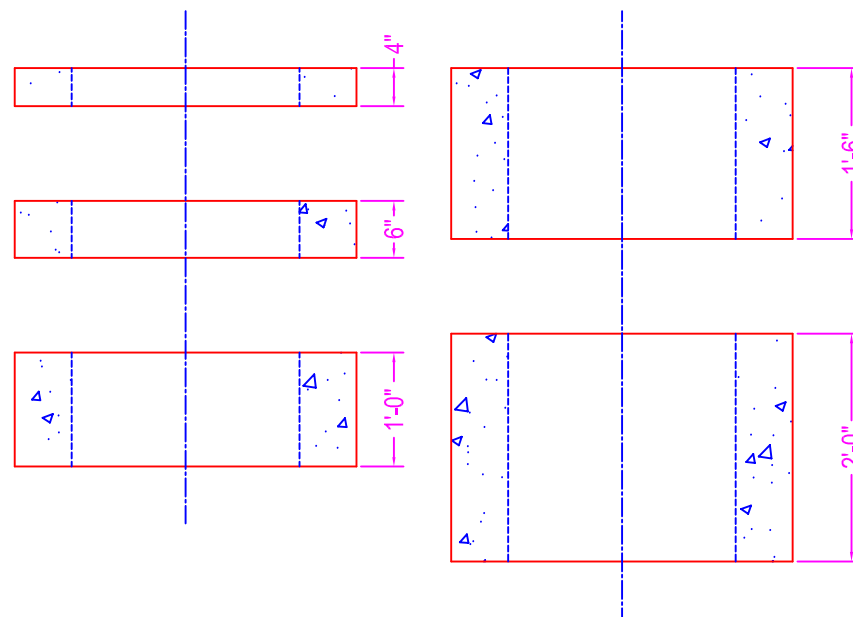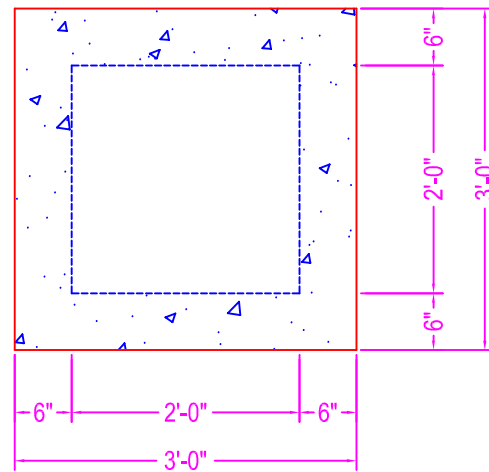

Zeiser

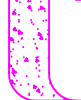

Wilbert
VAULT, INC.

CONCRETE PRODUCTS

750 Howard Street Elmira, NY 14904

Fax: (607) 737-0291

Phone: (607) 733-0568

1-800-472-4335

Title: 2' x 2' CB SHIMS

Scale: Not To Scale

Drawn By: JPS

Drawing No.: 1052

Date: 12-31-99