


# MANHOLE 3'-0" DIA.

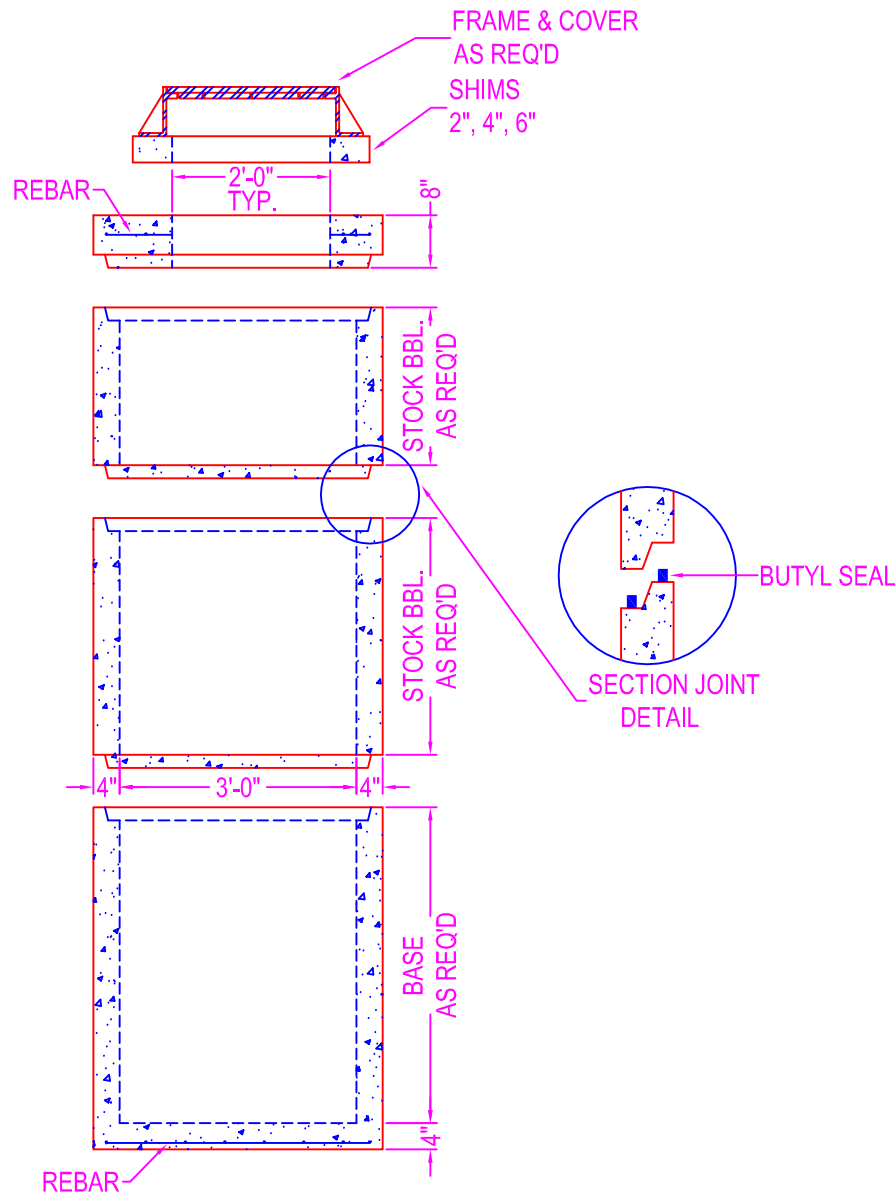

## NOTES:

CONCRETE: 5000 psi @ 28 days

POLYPROPYLENE FIBERS

REF.: #3 rebar 6" o.c. each way  
in base & cover

OPENINGS:  Coreout - pipe o.d. plus 4"

COATING: if req'd

TYPE:  CS-55

Epoxy

In

Out

None

BUTYL SEALANT: @ each joint; see spec. sheet

Rubber Boot Gasket Openings & Ladders

Are Not Available In This Manhole

Zeiser



Wilbert  
VAULT, INC.

CONCRETE PRODUCTS

750 Howard Street Elmira, NY 14904

Fax: (607) 737-0291

Phone: (607) 733-0568

1-800-472-4335

Title: 3'-0" DIA. MANHOLE

Scale: Not To Scale

Drawn By: JPS

Drawing No.: 1042

Date: 12-28-99