



# DISTRIBUTION BOX

1- INLET  
5- OUTLETS

NOTES:

CONCRETE: 5000 psi @ 28 days  
w/ 4x4 12.5 mesh  
REF.: #3 rebar in cover  
PIPE CONNECTS: polylok

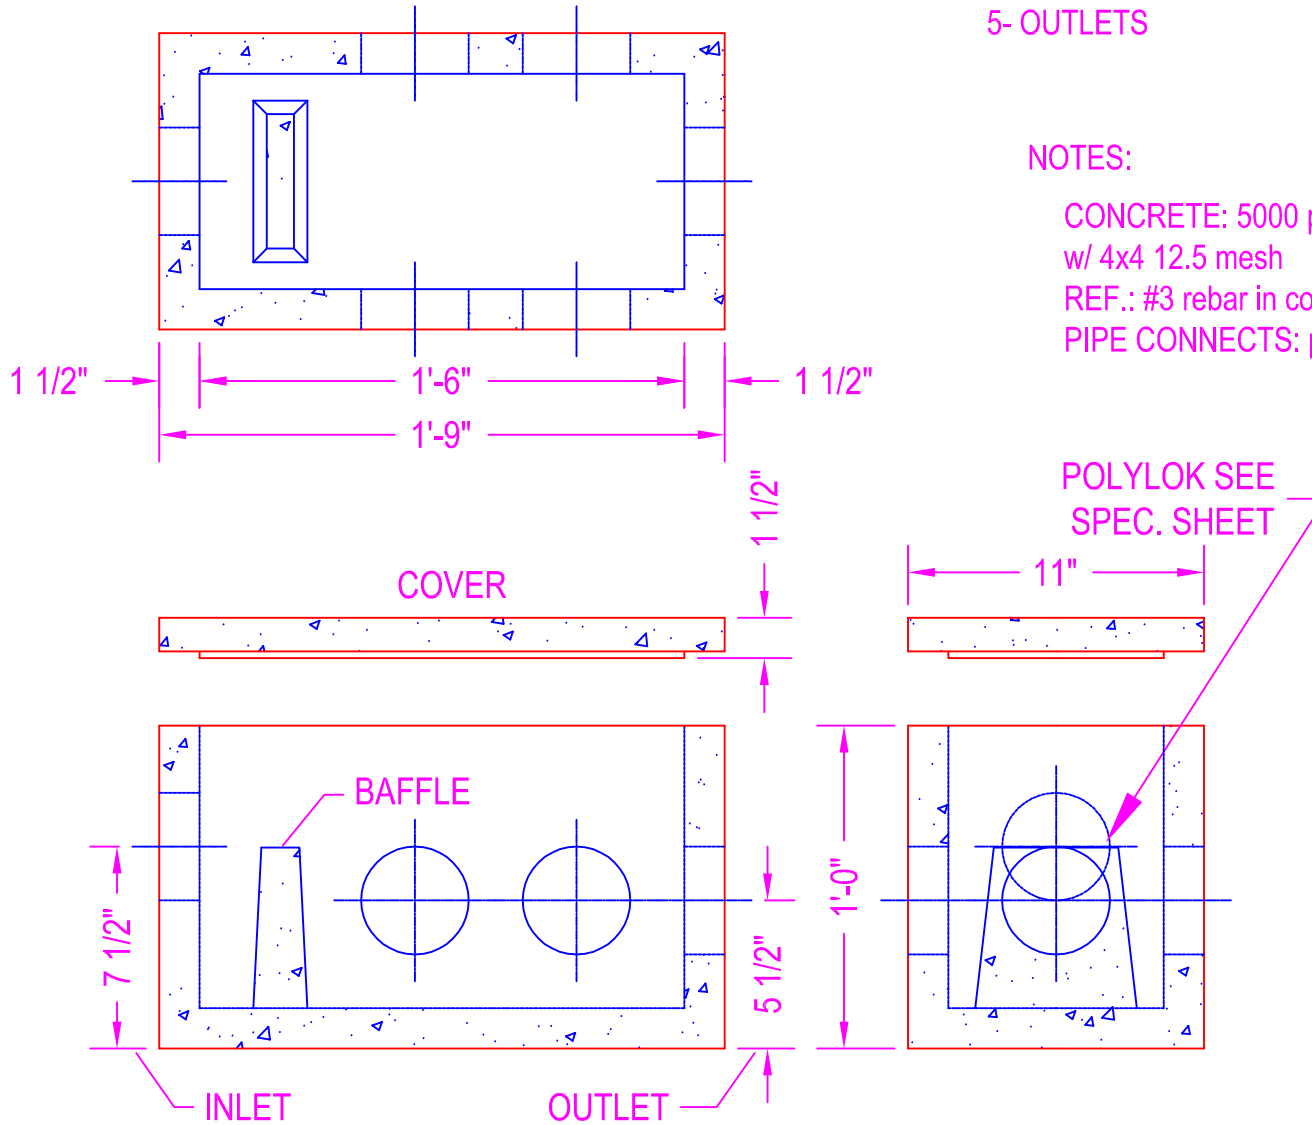

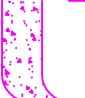**Zeiser**  
  
**Wilbert**  
 VAULT, INC.  
 CONCRETE PRODUCTS

750 Howard Street Elmira, NY 14904  
 Fax: (607) 737-0291  
 Phone: (607) 733-0568  
 1-800-472-4335

**Title: 5 HOLE DB**  
 Scale: Not To Scale

Drawn By: JPS  
 Drawing No.: 1032  
 Date: 11-18-99