




# PUMP TANK


## 500 Gallon

3-Inlets  
1-Outlet

### NOTES:

CAPACITY: 500 Gallons  
 CONCRETE: 5000 psi @ 28 days  
 POLYPROPYLENE FIBERS  
 REF.: #3 rebar  
 PIPE CONNECTS: Polylok

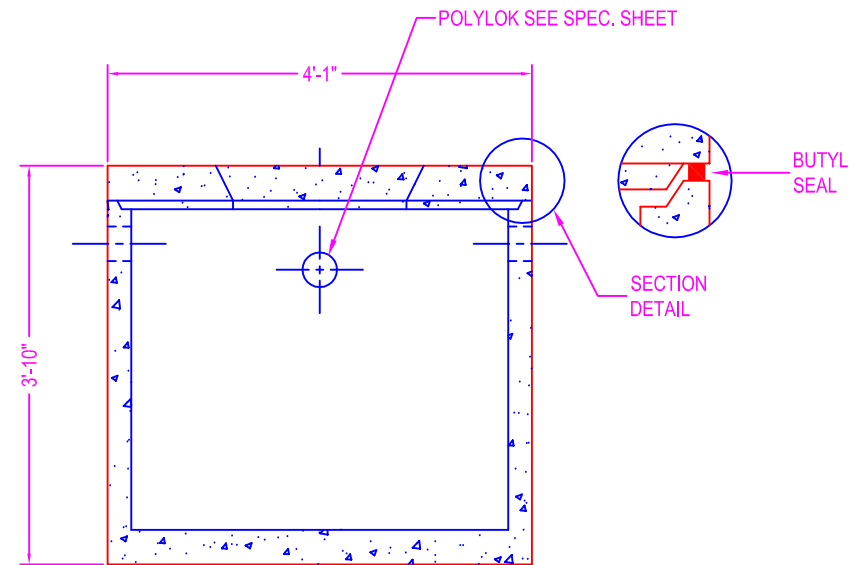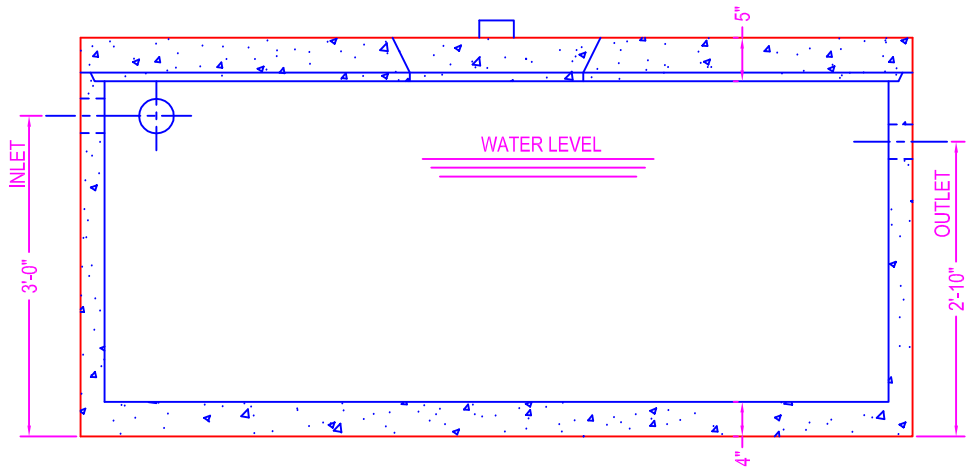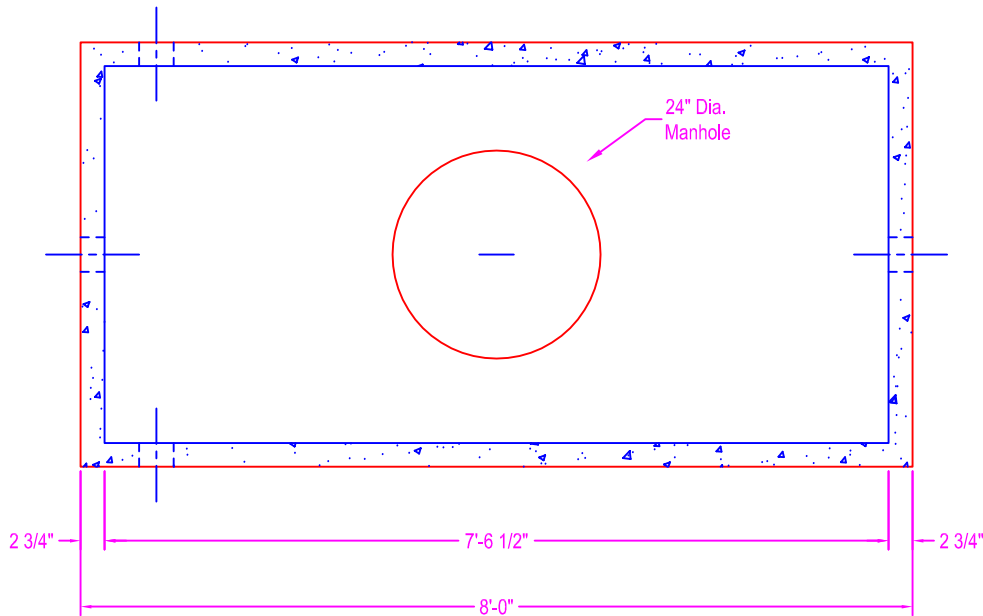

 <p><b>Zeiser</b>  <b>Wilbert</b>          VAULT, INC.          CONCRETE PRODUCTS</p>	750 Howard Street Elmira, NY 14904 Fax: (607) 737-0291 Phone: (607) 733-0568 1-800-472-4335	<b>Title: 500 Gallon Pump Tank</b>	Drawn By: JPS
		Scale: Not To Scale	Drawing No.: 08111000
			Date: 8-11-10