
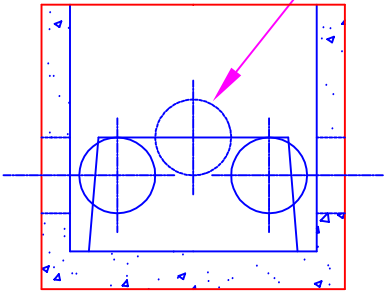
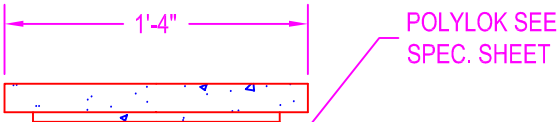
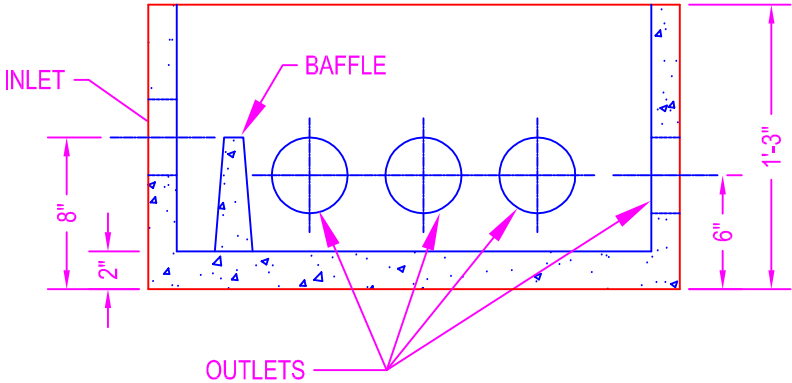
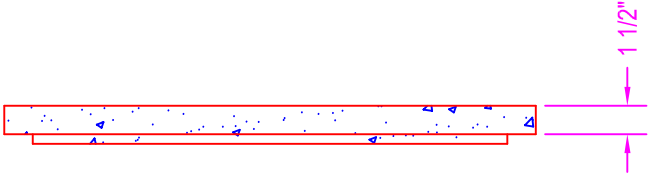


DISTRIBUTION BOX

1-INLET
8-OUTLETS

NOTES:

- CONCRETE: 5000 psi @ 28 days
- POLYPROPYLENE FIBERS
- REF.: #3 rebar & 4x4 12.5 mesh
- in box
- #3 rebar in cover
- PIPE CONNECTS: polylok

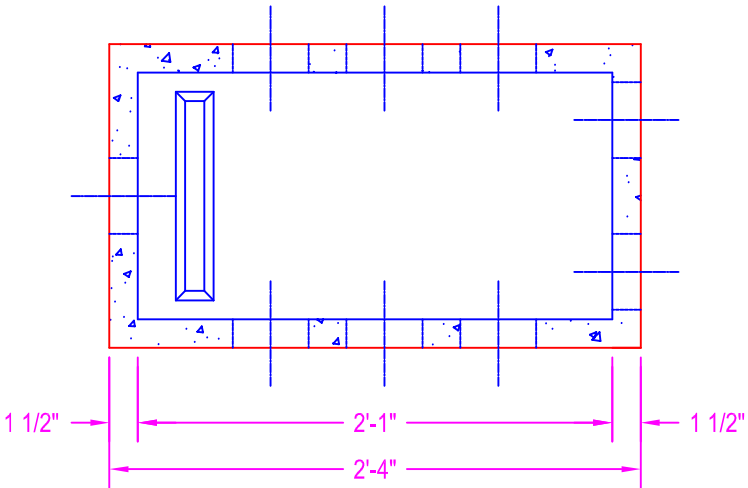

	750 Howard Street Elmira, NY 14904 Fax: (607) 737-0291 Phone: (607) 733-0568 1-800-472-4335	Title: 8 HOLE DB	Drawn By: JPS
		Scale: Not To Scale	Drawing No.: 1033
			Date: 11-22-99