

# SEPTIC TANK ST-1250 HS-20

1-INLET  
1-OUTLET



NOTES:


CONCRETE: 5000 psi @ 28 days  
 REF: rebar grade 60 ASTM A615  
 ENTRAINED AIR: 5% to 8%  
 DESIGN LOAD: AASHTO design  
 LIVE LOAD: H20 traffic rating  
 DESIGN FILL: 24" max fill  
 PIPE OPENINGS:

- pipe gasket seals
  - 4" PVC - Kor-N-Seal boot
  - 6" PVC - Kor-N-Seal boot
  - 8" PVC - Kor-N-Seal boot
- grout fill openings
  - 4" PVC - 6" coreout (grout filled in field)
  - 6" PVC - 8" coreout (grout filled in field)
  - 8" PVC - 12" coreout (grout filled in field)

The ultimate watertightness of the tank (for grout filled openings) is the responsibility of the installing contractor.

Tank Weight: 3.97 cy = 16,700 # (approx)  
 Cover Weight: 1.52 cy = 6,400 # (approx)

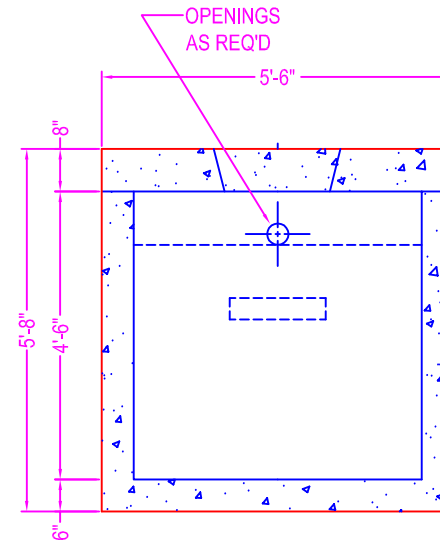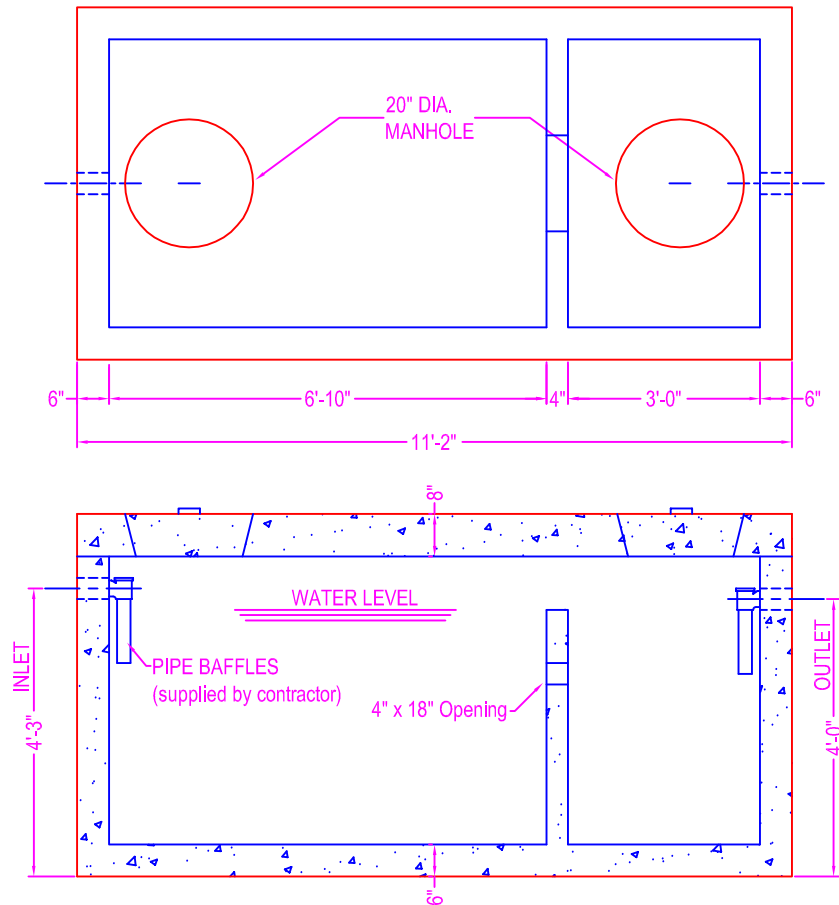

 <p>Zeiser Wilbert VAULT, INC. CONCRETE PRODUCTS</p>	750 Howard Street Elmira, NY 14904 Fax: (607) 737-0291 Phone: (607) 733-0568 1-800-472-4335	<b>Title: ST-1250 H20 Traffic</b>	Drawn By: JPS
	<b>Scale: Not To Scale</b>	Drawing No.: 01020907	
	Date: 1-2-09		