


# SAFETY BARRIER

## NOTES:

CONCRETE: 5000 psi @ 28 days

REF: #4 rebar @ 12" o.c. in vert. direction

#4 rebar @ 10" o.c. in horiz. direction

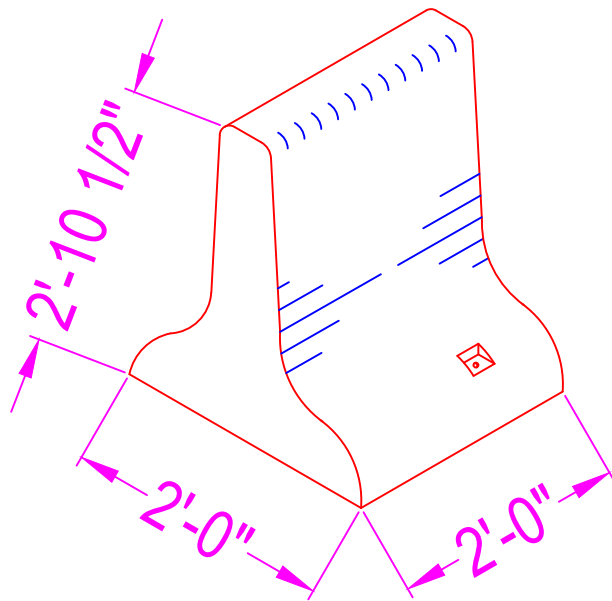

Weight:

860 #

Zeiser



Wilbert  
VAULT, INC.

CONCRETE PRODUCTS

750 Howard Street Elmira, NY 14904

Fax: (607) 737-0291

Phone: (607) 733-0568

1-800-472-4335

Title: 2' Safety Barrier

Scale: Not To Scale

Drawn By: JPS

Drawing No.: 03211400

Date: 3-21-14