

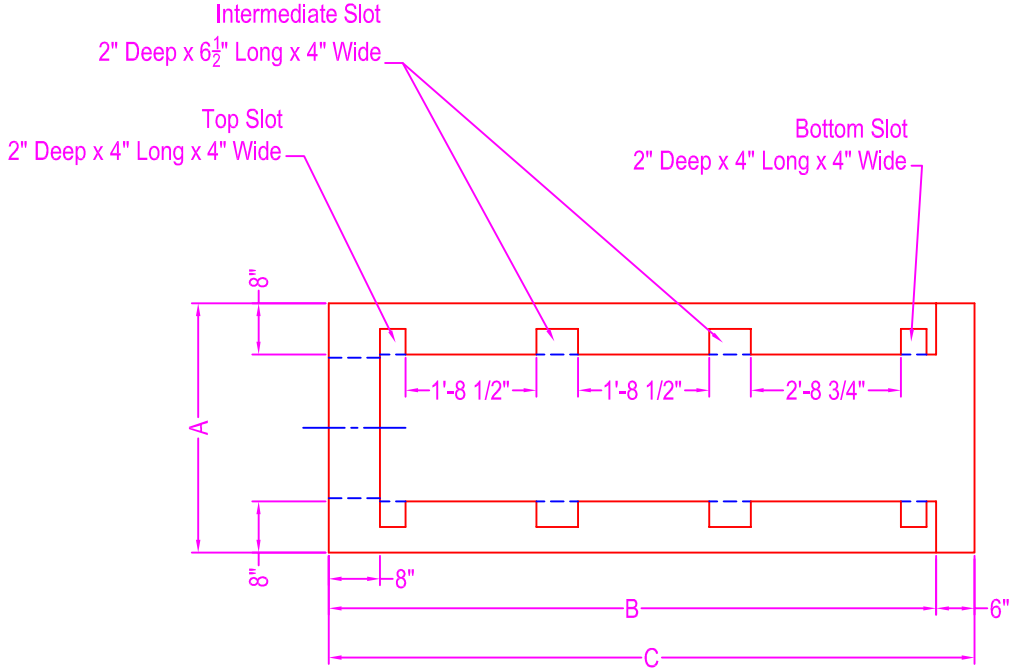


SAFETY HEADWALL

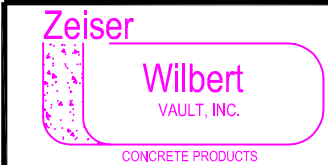

NOTES:
 CONCRETE: 5000 psi @ 28 days
 REF: #4 rebar bent U's from base to walls
 8" o.c.
 #4 rebar horizontal bars @ 8" o.c.
 OPENING: as required for pipe size
 SLOTS: size and location as shown
 GRATING: supplied and installed by contractor
 NUMBER REQUIRED:
 24" Pipe = 2 ea

DIMENSIONS
 A = 3'-10"
 B = 9'-7"
 C = 10'-1"
 D = 3'-7"
 24" Pipe Opening = 28"

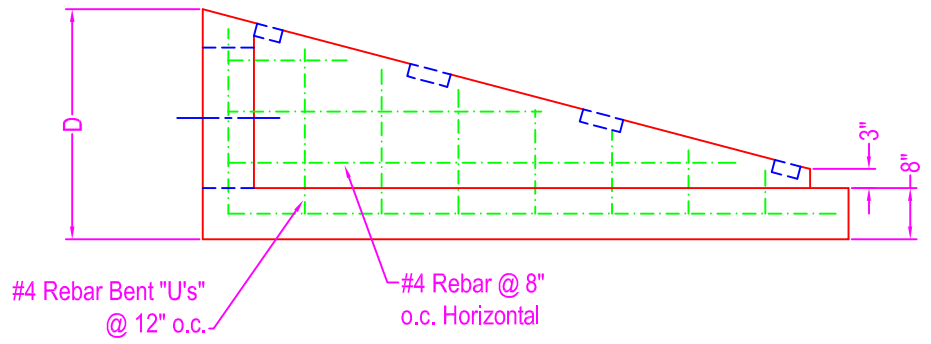

750 Howard Street Elmira, NY 14904
 Fax: (607) 737-0291
 Phone: (607) 733-0568
 1-800-472-4335

Title: Safety Headwall
 Scale: Not To Scale

Drawn By: JPS
 Drawing No.: 08030900
 Date: 8-3-09