
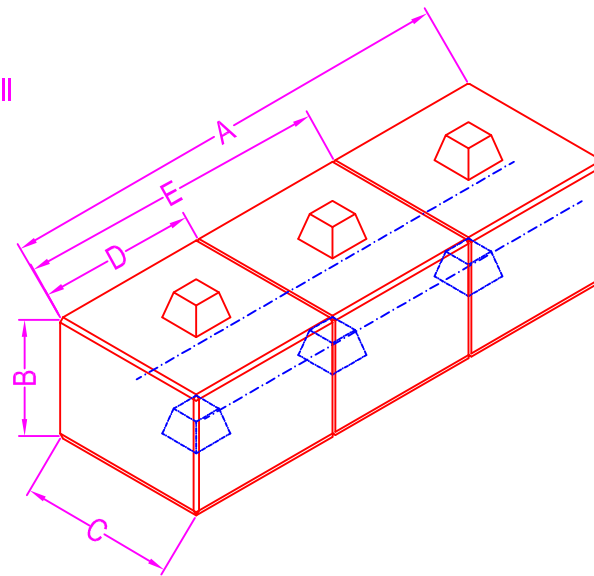


RETAINING WALL BLOCKS (SEA WALL)

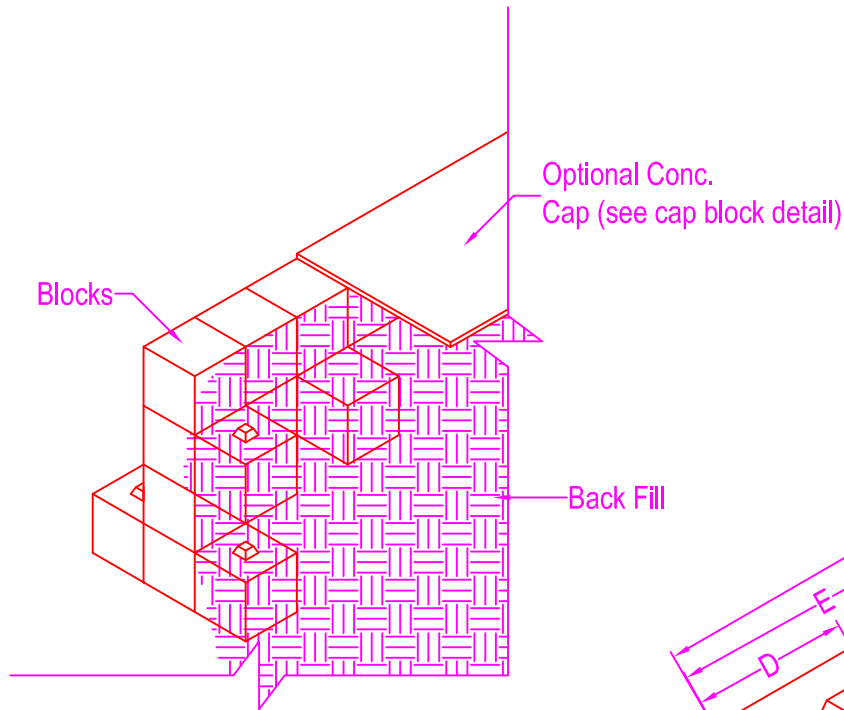

NOTES:

CONCRETE: 5000 psi @ 28 days
 REF: 2 - #4 rebar through center
 #4 rebar lifters in recess
 polypropylene fibermesh
 AIR ENTRAINMENT: 5 - 8%

Blocks are available in 2'-0",
 4'-0", and 6'-0" lengths
 Designed to offset joints for
 strength or tie back into fill
 areas as site requires

WEIGHTS:

2'-0" Block = 900 lbs.
 4'-0" Block = 1800 lbs.
 6'-0" Block = 2700 lbs.

FORM SIZE	A	B	C	D	E
2700 lbs.	72"	18"	24"	24"	48"

	750 Howard Street Elmira, NY 14904 Fax: (607) 737-0291 Phone: (607) 733-0568 1-800-472-4335	Title: Sea - Wall Blocks	Drawn By: JPS
		Scale: Not To Scale	Drawing No.: 06010701
			Date: 6-1-07