



# PRECAST CONCRETE FLOW CHANNELS

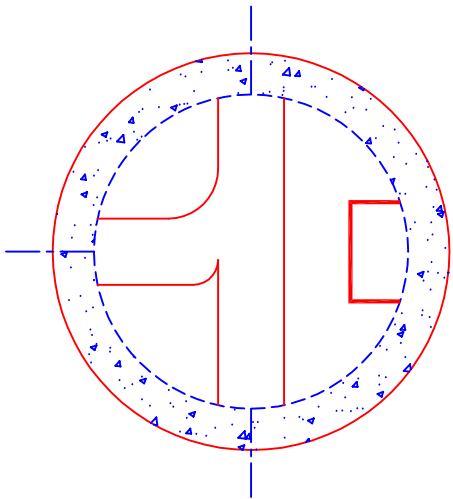

**NOTES:**

CONCRETE: 5000 psi @ 28 days  
REF.: #3 rebar

Other flow angles are available to fit individual manhole pipe directions.  
ZVW can build channels for 6" to 12" pipe.  
Available in 4' & 5' dia. manholes only.

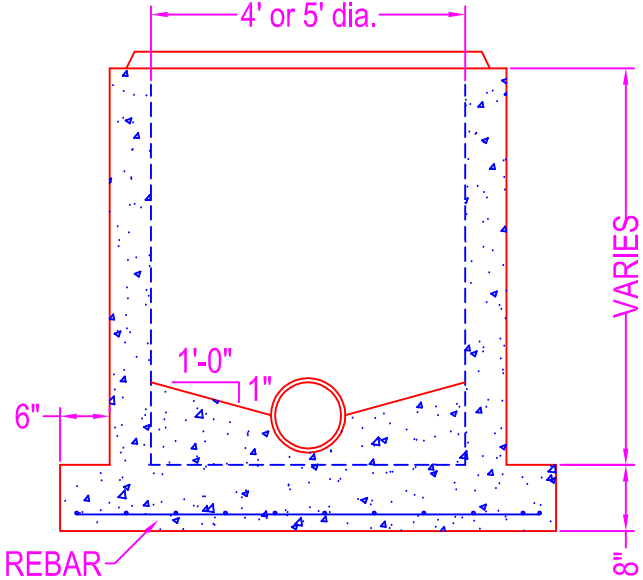

**Zeiser**  
**Wilbert**  
VAULT, INC.  
CONCRETE PRODUCTS

750 Howard Street Elmira, NY 14904  
Fax: (607) 737-0291  
Phone: (607) 733-0568  
1-800-472-4335

**Title: Flow Channel**

**Scale: Not To Scale**

Drawn By: JPS

Drawing No.: 1049

Date: 12-30-99