



## OUTLET STRUCTURE

### NOTES:

- CONCRETE: 5000 psi @ 28 days
- REF: #4 rebar @ 8" o.c. each way in base & walls
- (2" conc cover in all directions)
- #5 rebar @ 8" o.c. each way in cover slab
- (1-1/2" conc cover from bottom up)
- Rebar Diamond around all openings throughout structure
- OPENINGS: coreout openings as shown on drawing
- STEPS: MA Industries polypropylene steps
- CASTING: Neenah #R-1554 frame & cover
- SHIMS: As req'd

### Weight:

Base & Walls: 18,060 #  
Cover: 5,600#

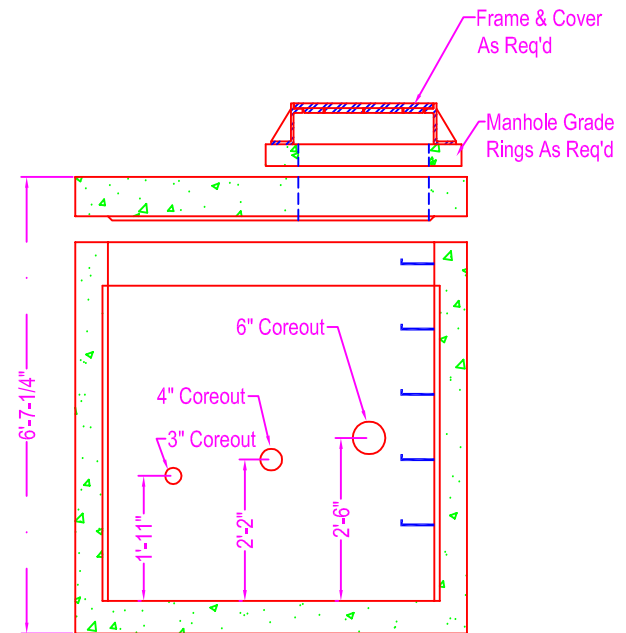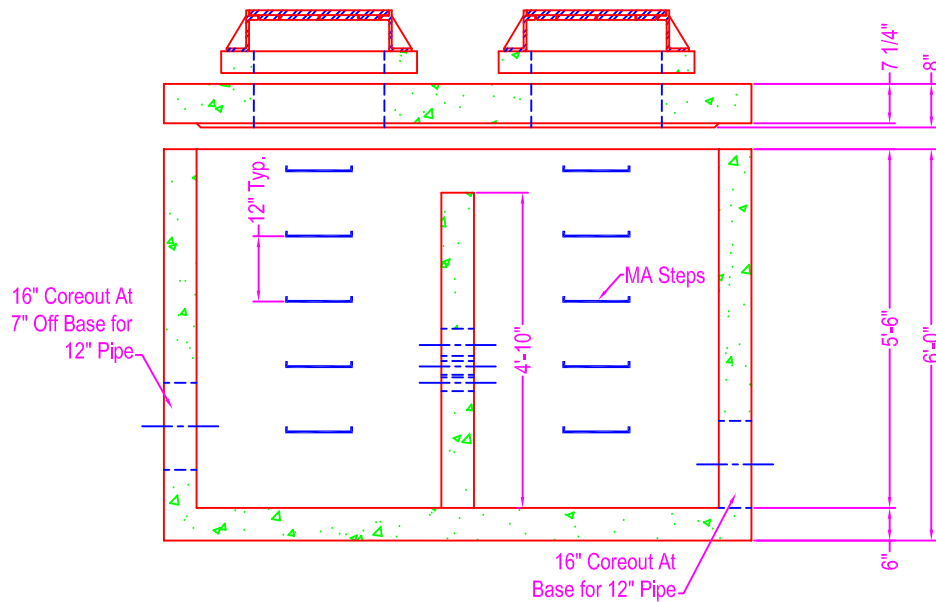

Zeiser



750 Howard Street Elmira, NY 14904  
Fax: (607) 737-0291  
Phone: (607) 733-0568  
1-800-472-4335

Title: Outlet Structure

Scale: Not To Scale

Drawn By: JPS

Drawing No.: 05130800

Date: 5-13-08