
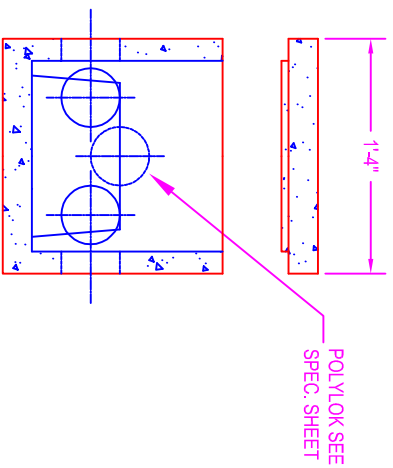


DISTRIBUTION BOX

1-INLET
10-OUTLETS

NOTES:

ASTM C-478
CONCRETE: 5000 psi @ 28 days
REF.: 4x4 12.5 mesh in box
#3rebar in cover
PIPE CONNECTS: polylok

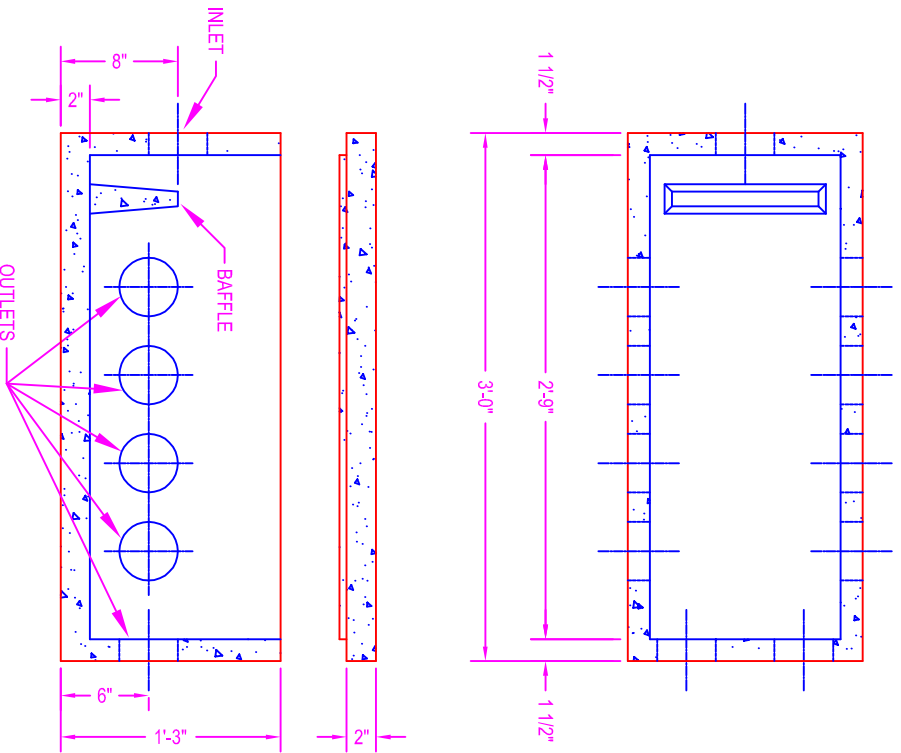

Zeiser

Wilbert
VAULT, INC.

CONCRETE PRODUCTS

750 Howard Street Elmira, NY 14904

Fax: (607) 737-0291

Phone: (607) 733-0568

1-800-472-4335

Title: 10 HOLE DB

Scale: Not To Scale

Drawn By: JPS

Drawing No.: 1034

Date: 11-22-99