



3 CHAMBER TANK (for pump) 1000 gallon 2 comp w/ 500 pump

- 3 - Inlets
- 3 - Outlets


NOTES:
 CAPACITY: 1500 Gallons
 CONCRETE: 5000 psi @ 28 days
 REF: 6" x 6" x 6 gauge wire mesh w/ #4 rebar vertical and horizontal
 #4 rebar @ 8" o.c. each way in cover slab

PIPE CONNECTS: polylok as shown
 BAFFLES: 4" Sch 40 plastic tee baffle w/ gas deflector

Chamber Capacity:
 compartment 1 & 2 - 38" L x 69" W x 1" D = 11.35 gal/in
 compartment #1 = 11.35 x 46" = 522.10 gallons
 compartment #2 = 11.35 x 45" = 510.75 gallons
 compartment 3 - 54" L x 69" W x 1" D = 16.13 gal/in
 compartment #3 = 16.13 x 31" = 500.03 gallons

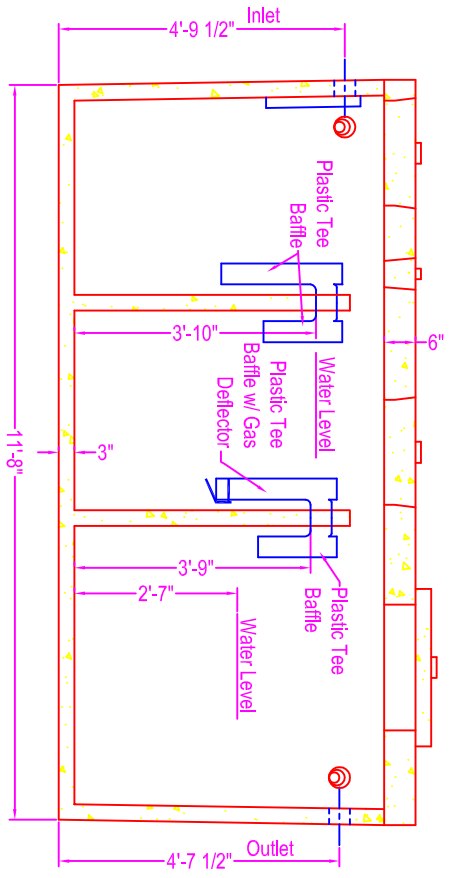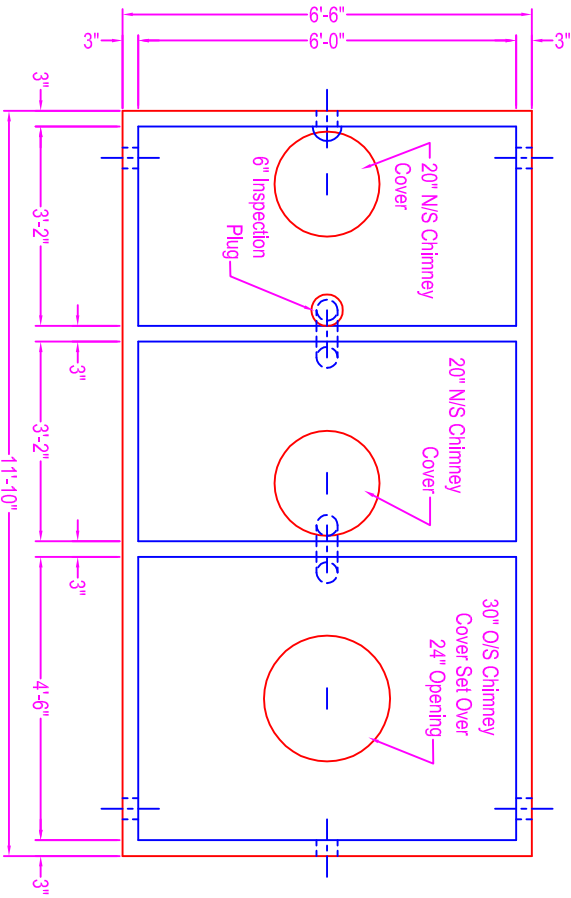

Polylok Openings for
3 Inlet and 3 Outlet
Locations

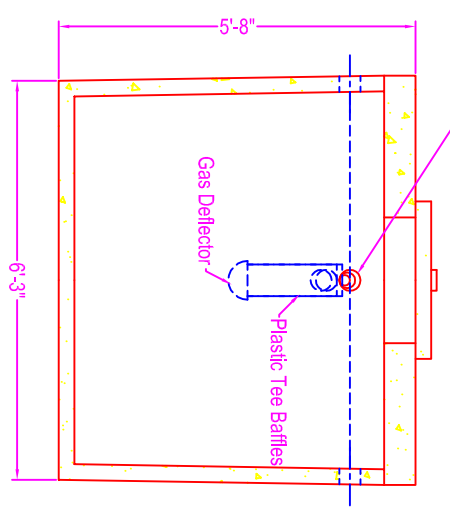

Zeiser
Wilbert
 VAULT, INC.
 CONCRETE PRODUCTS

750 Howard Street Elmira, NY 14904
 Fax: (607) 737-0291
 Phone: (607) 733-0568
 1-800-472-4335

Title: 3 Chamber Tank

Drawn By: JPS

Drawing No.: 09220600

Scale: Not To Scale

Date: 9-22-06