

SIPHON TANK




170-180 Gallon Discharge

3-INLETS
1-OUTLET

NOTES:

- CONCRETE: 5000 psi @ 28 days
- POLYPROPYLENE FIBERS
- REF.: #3 rebar
- PIPE CONNECTS: polylok @ inlets
4" sch 40 PVC @ outlet
- SIPHON MANUF: Fluid Dynamics Model 310.5 TO
- SIPHON SIZE: 3" Dia.
- DRAW: 10" - 10 1/4"
- GALLON/DISCHARGE: 170 - 180
- FLOW RATE: approx. 82.13 gal/min

Note: Contractor has the option to reduce outlet pipe to 3" Sch 40 on the outside of the tank.

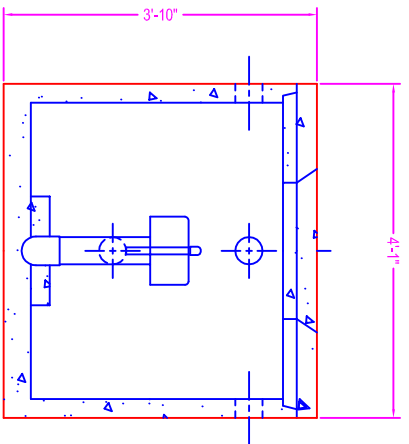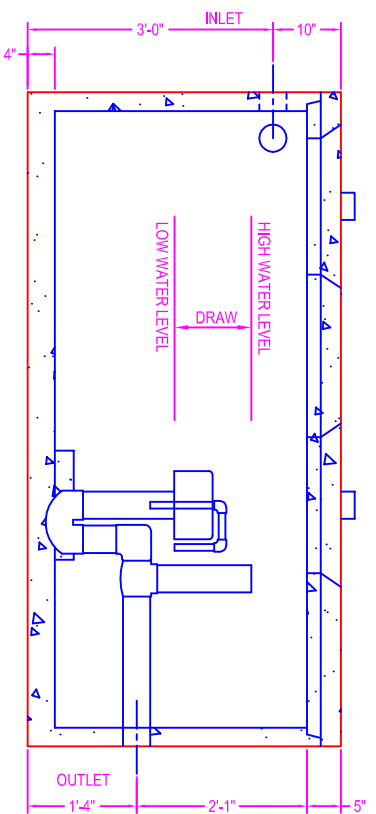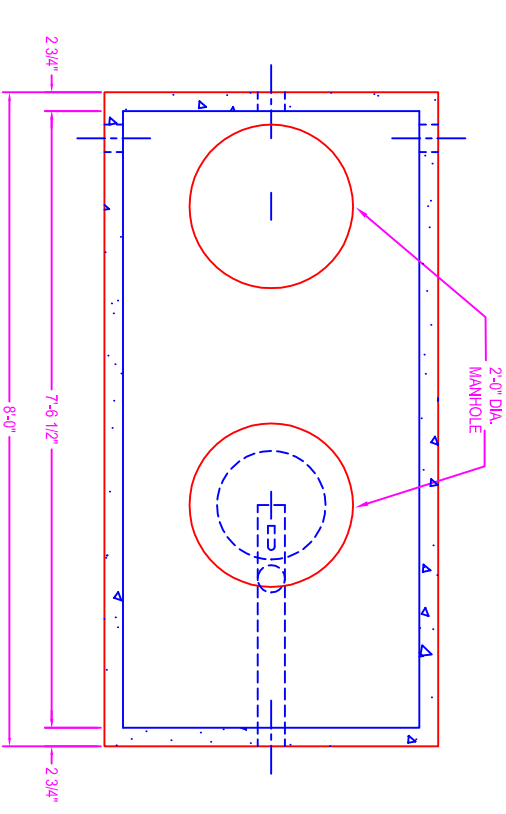

Zeiser
Wilbert
VAULT, INC.
CONCRETE PRODUCTS

750 Howard Street Elmira, NY 14904
Fax: (607) 737-0291
Phone: (607) 733-0568
1-800-472-4335

Title: Siphon Tank

Scale: Not To Scale

Drawn By: JPS
Drawing No.: 09220602
Date: 9-22-06