

SEPTIC TANK ST-2000





3-INLETS
3-OUTLETS

NOTES:

- CONCRETE: 5000 psi @ 28 days
- REF: NYCON XL-100 fiber mesh rebar grade 60 ASTM A615
- ENTRAINED AIR: +/- 5% to 8%
- DESIGN LOAD: 300 psf / non-traffic
- LIVE LOAD: N/A
- EARTH FILL: 24" max fill depth
- BUOYANCY FACTOR: N/A
- PIPE CONNECTS: polylok (cast in)
- BAFFLE: plastic baffle w/ gas deflector on outlet opening
- plastic baffle on inlet

Weight:

Base & Walls: 13,700#
Cover: 7,000#

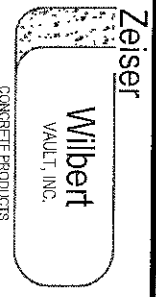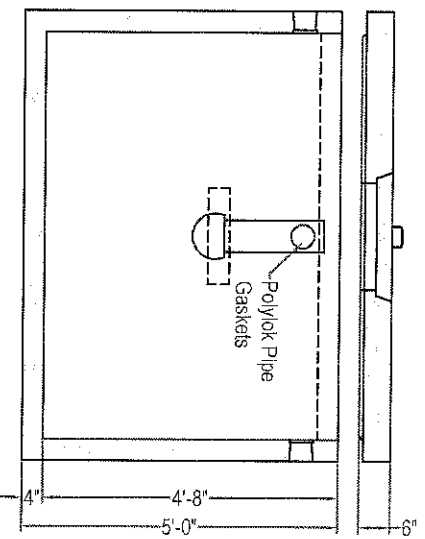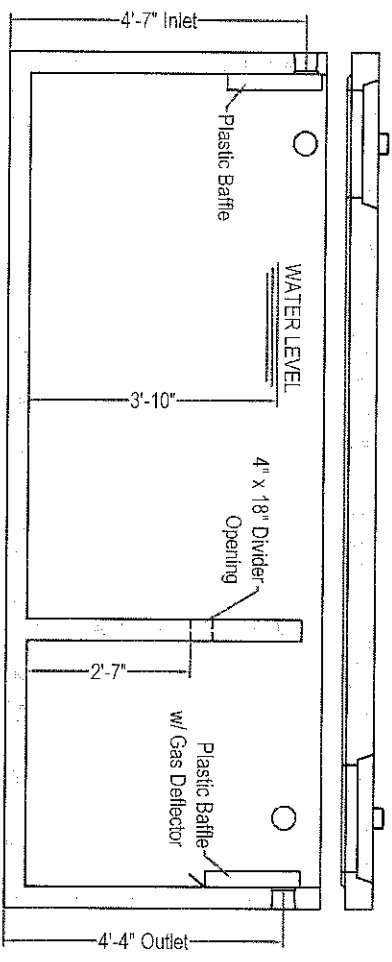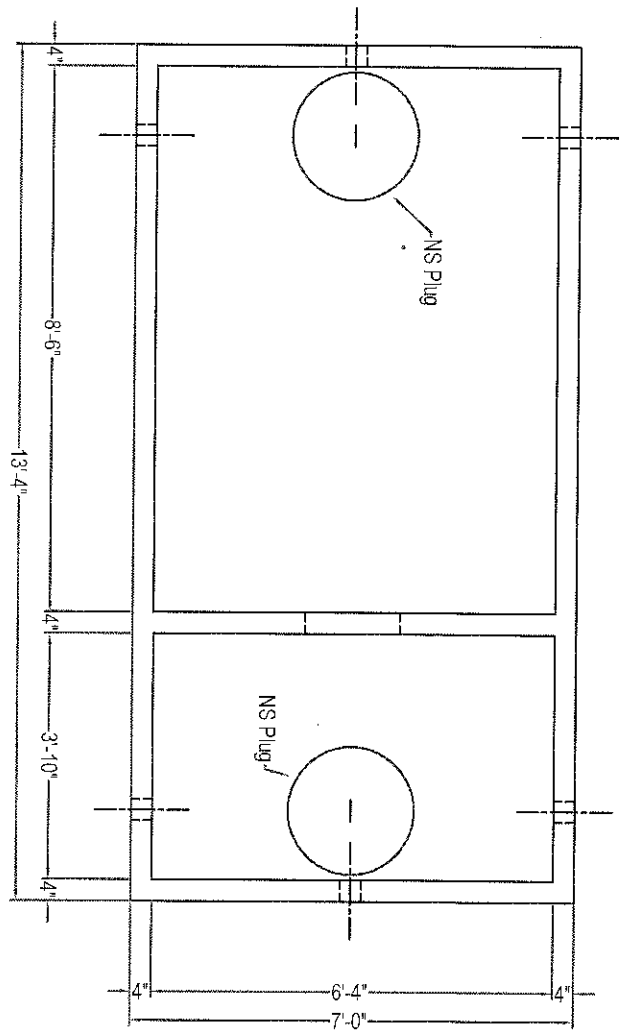

Zeiser Wilbert
VAULT, INC.
CONCRETE PRODUCTS

750 Howard Street Elmira, NY 14904
Fax: (607) 737-0291
Phone: (607) 733-0568
1-800-472-4335

Title: ST 2000 Non Traffic

Scale: Not To Scale

Drawn By: JPS
Drawing No.: 04272004
Date: 4-27-20