

CATCH BASIN

NOTES:

ASTM - 478

CONCRETE: 5000 psi @ 28 days

REF.: #3 rebar base and walls


fibermesh in mix design

KNOCKOUT AREA: 26 1/2" x 21" i.d.

all 4 sides

LOADING: HS-20

Walls Taper From 5" to 6"

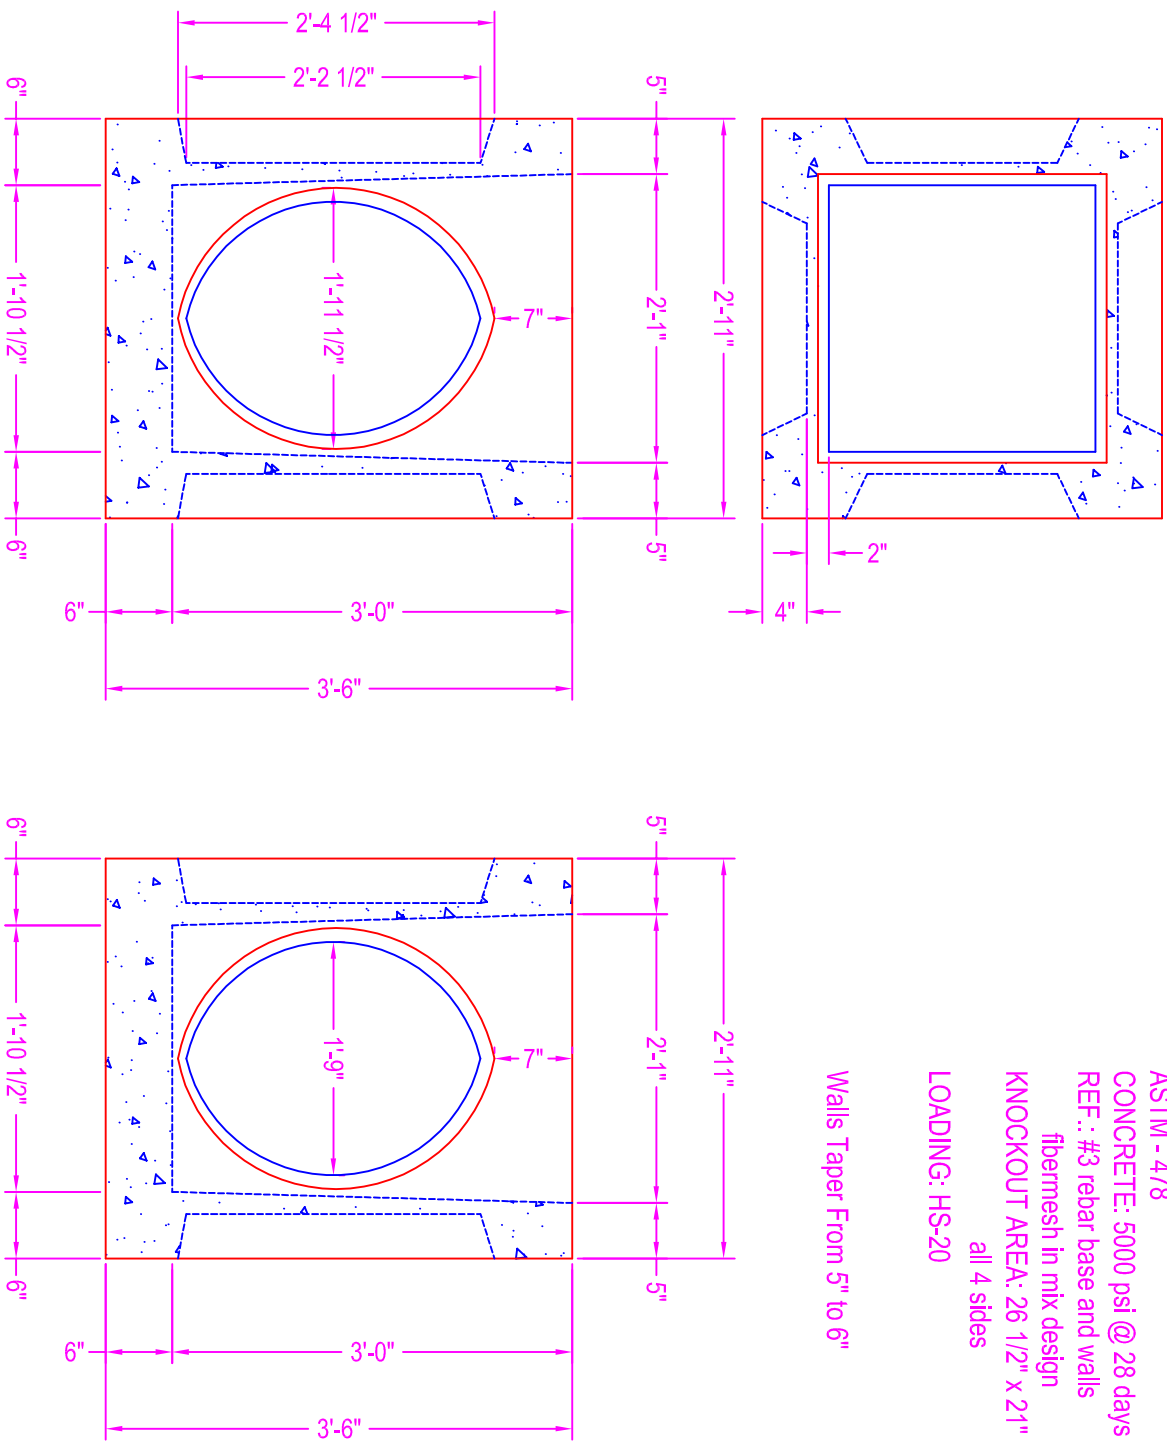

Zeiser
Wilbert
 VAULT, INC.
 CONCRETE PRODUCTS

750 Howard Street Elmira, NY 14904
 Fax: (607) 737-0291
 Phone: (607) 733-0568
 1-800-472-4335

Title: 2 x 2 CATCH BASIN

Scale: Not To Scale

Drawn By: JPS
 Drawing No.: 1051
 Date: 12-31-99