
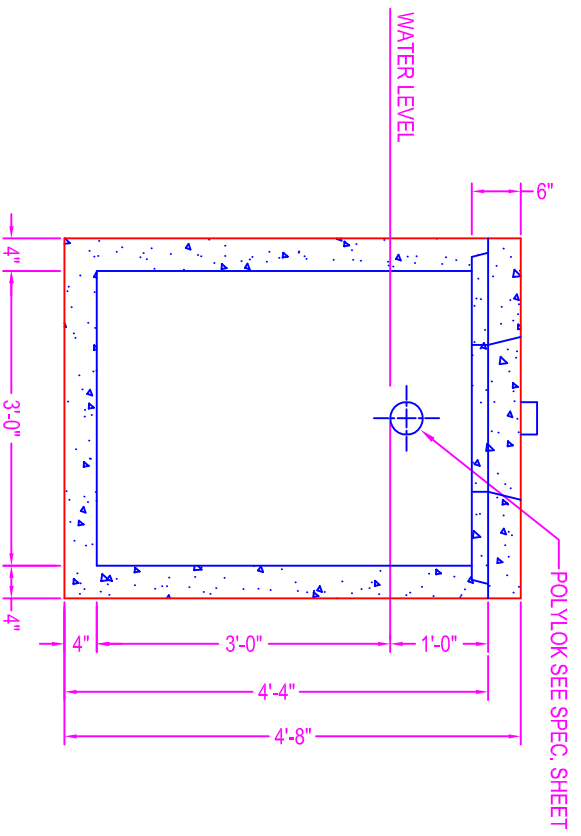


MINI PUMP TANK (CHLORINE TANK) 36"

NOTES:

CONCRETE: 5000 psi @ 28 days
 REF.: 3/8" rebar w/ 4x4 12.5 mesh
 CAPACITY: approx. 50 gal/ft

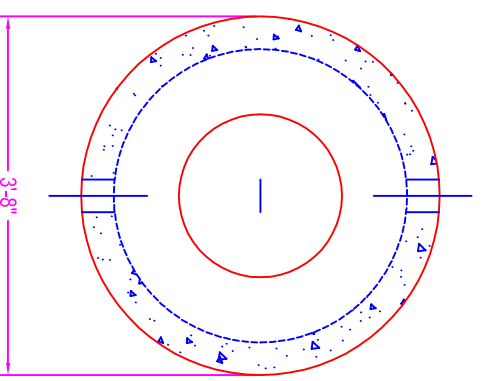

Zeiser
Wilbert
 VAULT, INC.
 CONCRETE PRODUCTS

750 Howard Street Elmira, NY 14904
 Fax: (607) 737-0291
 Phone: (607) 733-0568
 1-800-472-4335

Title: 36" MINI PUMP TANK

Scale: Not To Scale

Drawn By: JPS
 Drawing No.: 1029
 Date: 11-15-99