


# DISTRIBUTION BOX

1-INLET  
3-OUTLETS

NOTES:

- ASTM C-478
- CONCRETE: 5000 psi @ 28 days
- w/ 4x4 12.5 mesh
- REF.: #3 rebar in cover
- PIPE CONNECTS: polylok

POLYLK SEE  
SPEC. SHEET

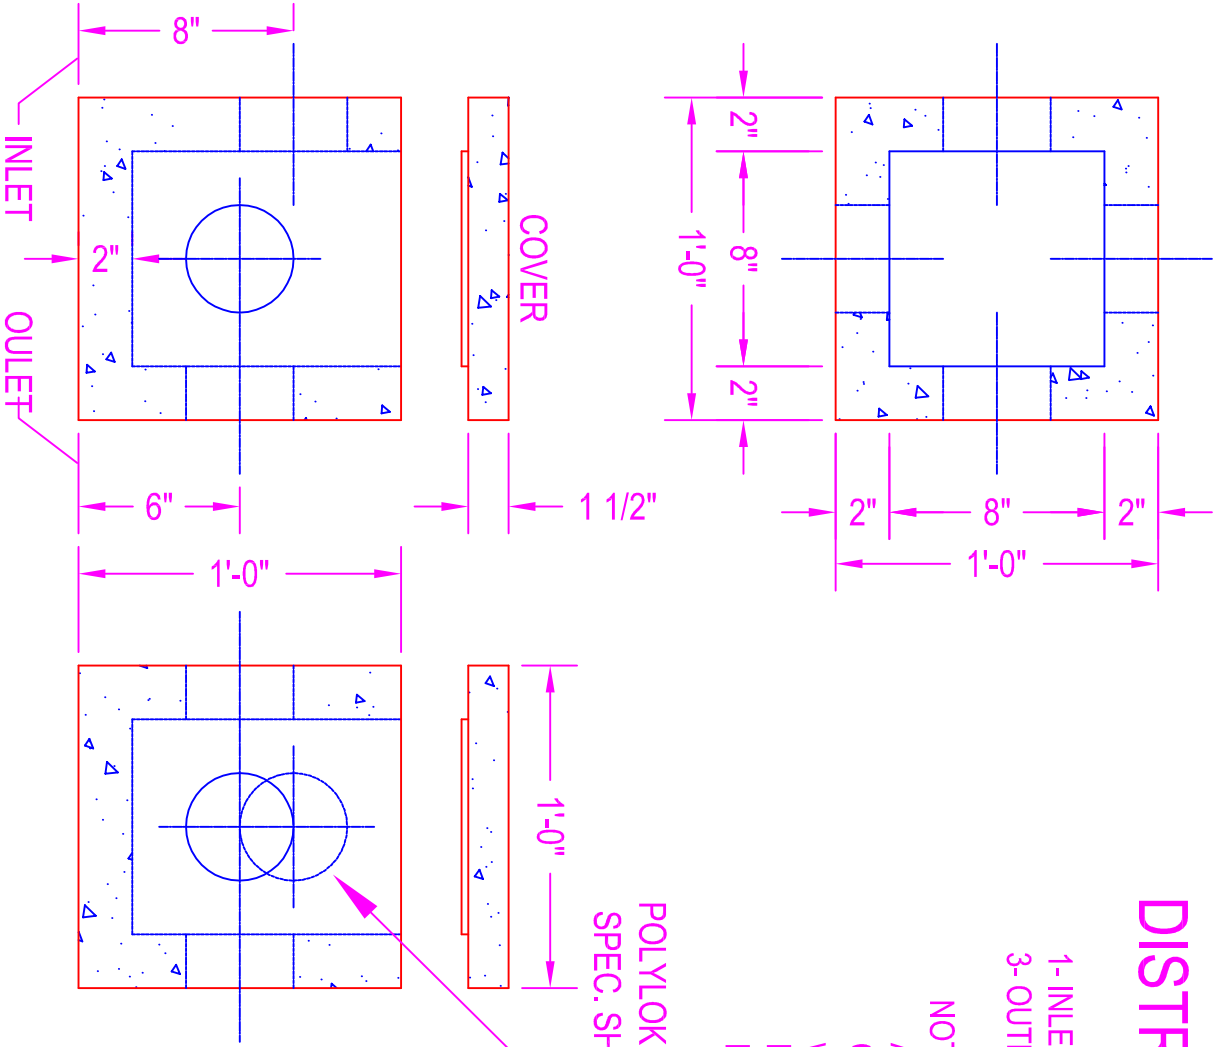

**Zeiser**  
**Wilbert**  
VAULT, INC.  
CONCRETE PRODUCTS

750 Howard Street Elmira, NY 14904  
Fax: (607) 737-0291  
Phone: (607) 733-0568  
1-800-472-4335

**Title: 3 HOLE DB**  
Scale: Not To Scale

Drawn By: JPS  
Drawing No.: 1031  
Date: 11-18-99