



PUMP TANK

500 Gallon

3-Inlets
1-Outlet

NOTES:

CAPACITY: 500 Gallons
 CONCRETE: 5000 psi @ 28 days
 POLYPROPYLENE FIBERS
 REF.: #3 rebar
 PIPE CONNECTS: Polylok

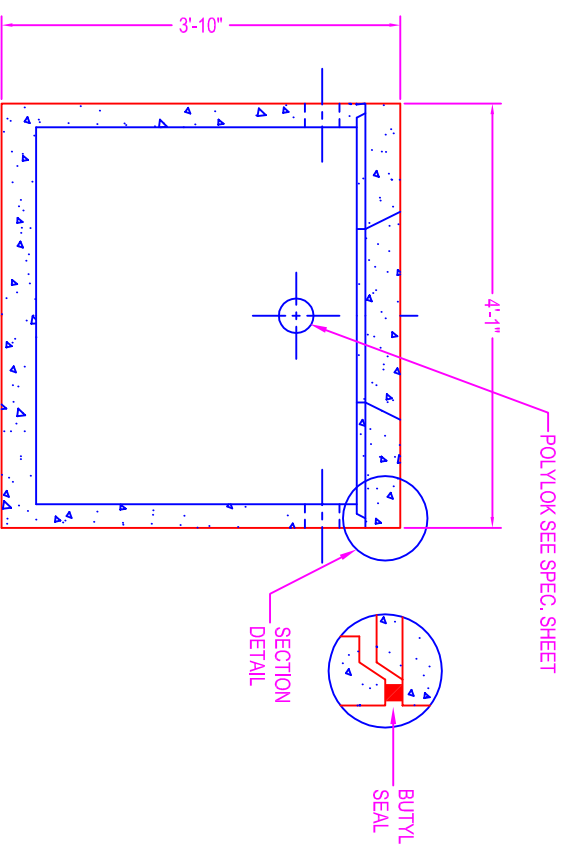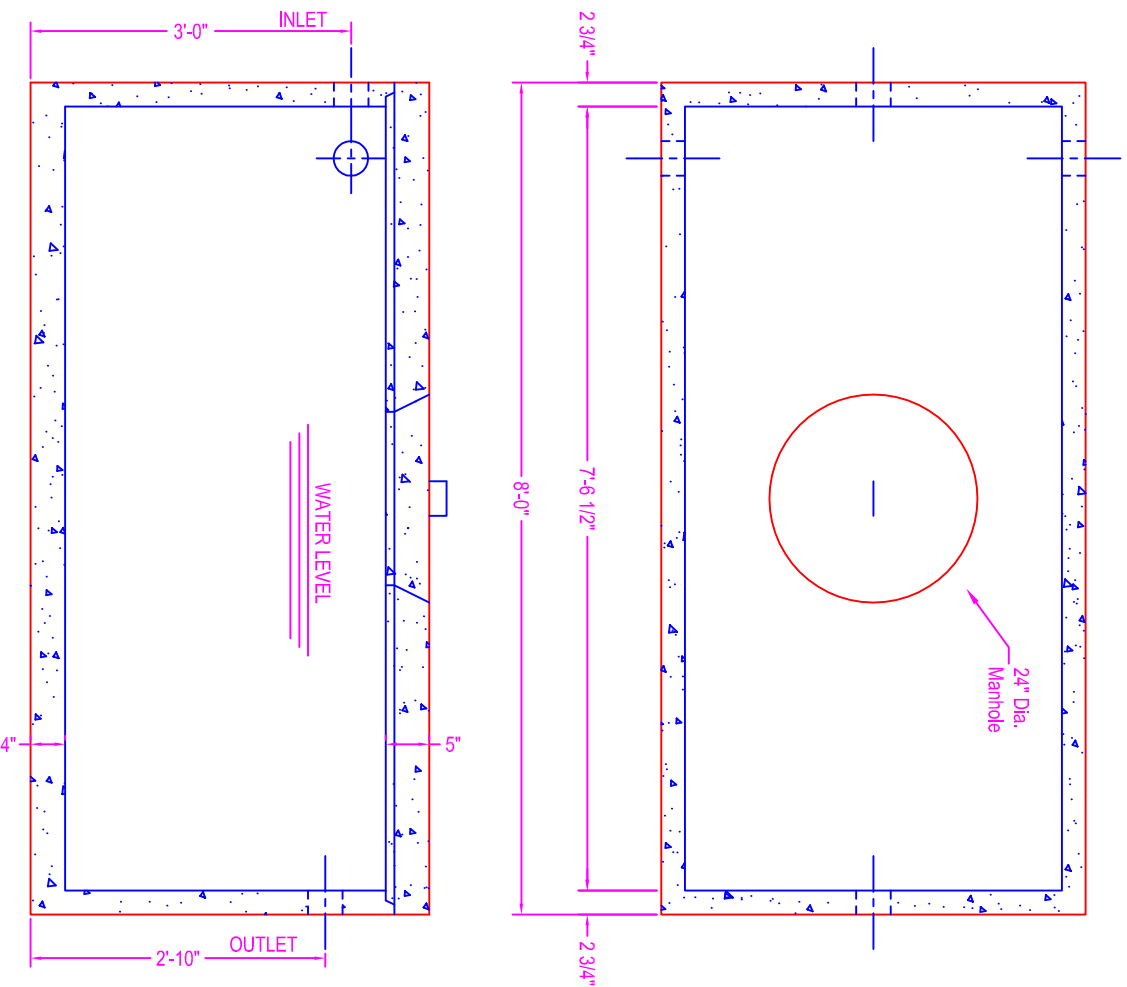

Zeiser Wilbert VAULT INC. <small>CONCRETE PRODUCTS</small>	750 Howard Street Elmira, NY 14904 Fax: (607) 737-0291 Phone: (607) 733-0568 1-800-472-4335
---	--

Title: 500 Gallon Pump Tank	Drawn By: JPS
Scale: Not To Scale	Drawing No.: 08111000
	Date: 8-11-10