


DISTRIBUTION BOX

1-INLET
5-OUTLETS

NOTES:

CONCRETE: 5000 psi @ 28 days
w/ 4x4 12.5 mesh
REF.: #3 rebar in cover
PIPE CONNECTS: polylok

POLYLOK SEE
SPEC. SHEET

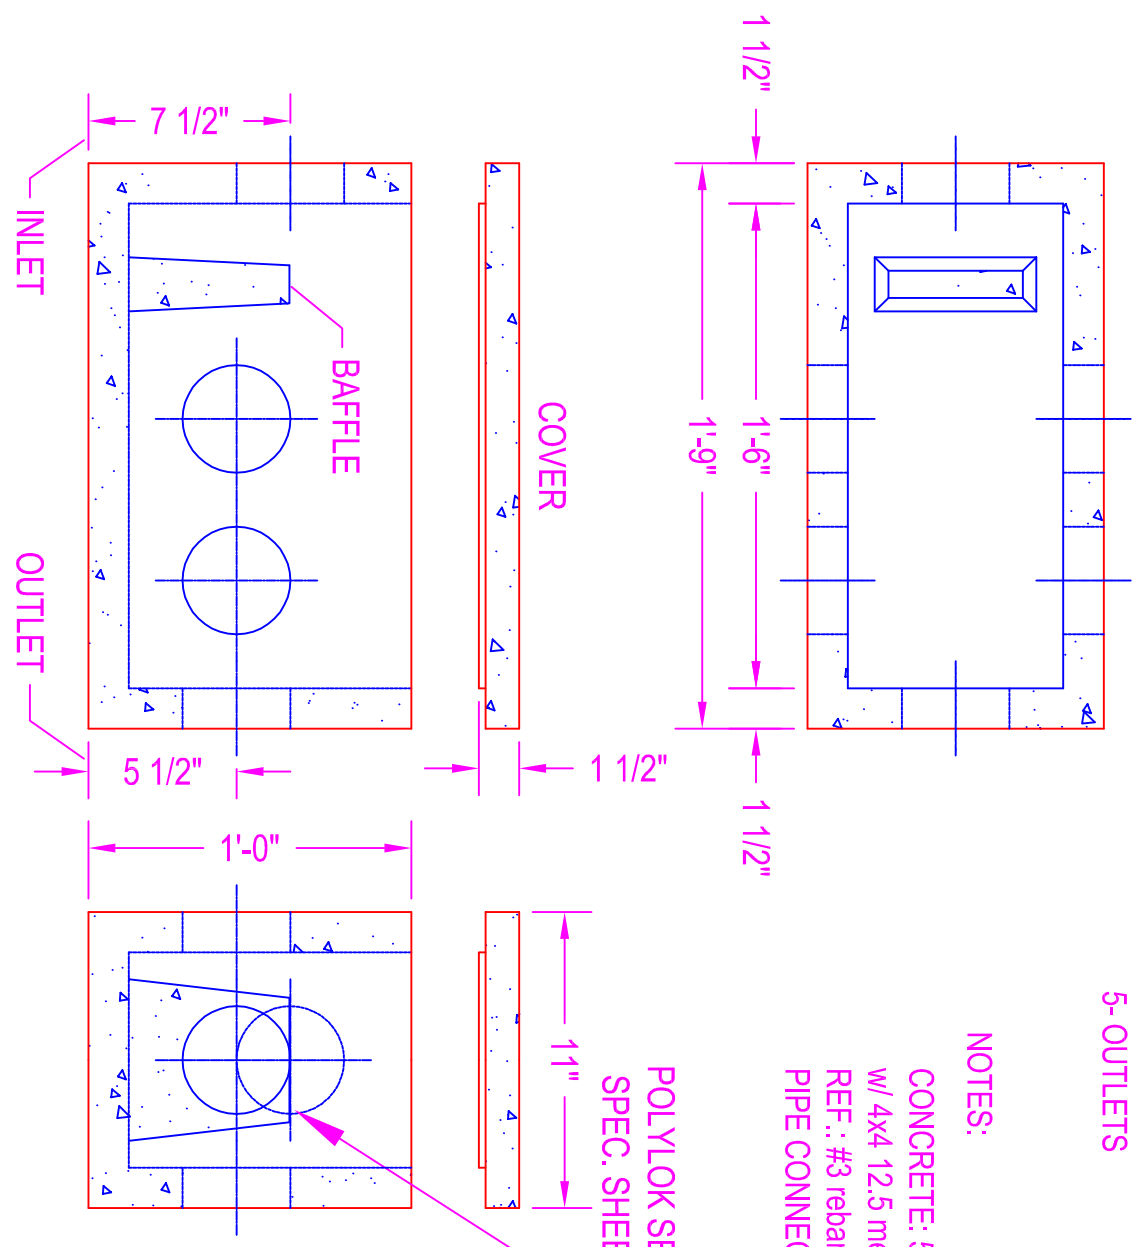

Zeiser
Wilbert
VAULT, INC.
CONCRETE PRODUCTS

750 Howard Street Elmira, NY 14904
Fax: (607) 737-0291
Phone: (607) 733-0568
1-800-472-4335

Title: 5 HOLE DB

Scale: Not To Scale

Drawn By: JPS
Drawing No.: 1032
Date: 11-18-99