


REDUCING MANHOLE 5'-0" to 4'-0" DIA.

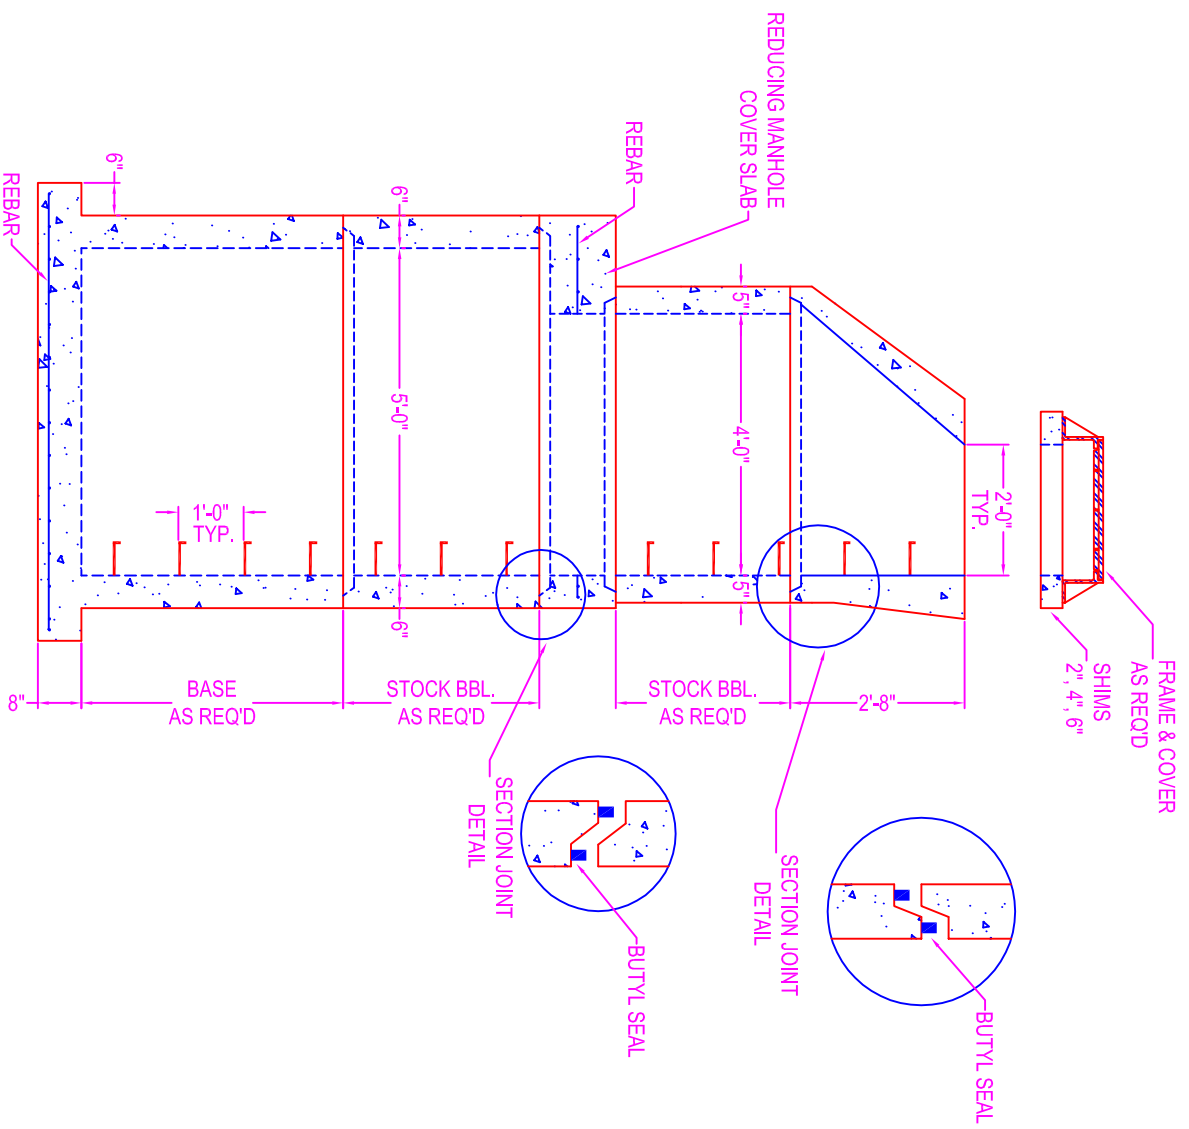

NOTES:

CONCRETE: 5000 psi @ 28 days

DESIGN SPECS: conform to latest ASTM C-478

STEPS: steel reinforced copolymer polypropylene

plastic step conforms to latest ASTM

C-478

OPENINGS: size & location to conform to dwgs.

TYPES:

Corecut - pipe o.d. plus 4"

Kor-N-Seal - details on spec. sheet

Star Seal - details on spec. sheet

COATING: if req'd

TYPES:

CS-55

Epoxy

In

Out

None

BUTYL SEALANT: @ each joint; see spec. sheet

Zeiser
Wilbert
VAULT INC.
CONCRETE PRODUCTS

750 Howard Street Elmira, NY 14904
Fax: (607) 737-0291
Phone: (607) 733-0568
1-800-472-4335

Title: Reducing Manhole

Scale: Not To Scale

Drawn By: JPS
Drawing No.: 03140601
Date: 3-14-06