


REDUCING MANHOLE 6'-0" to 4'-0" DIA.

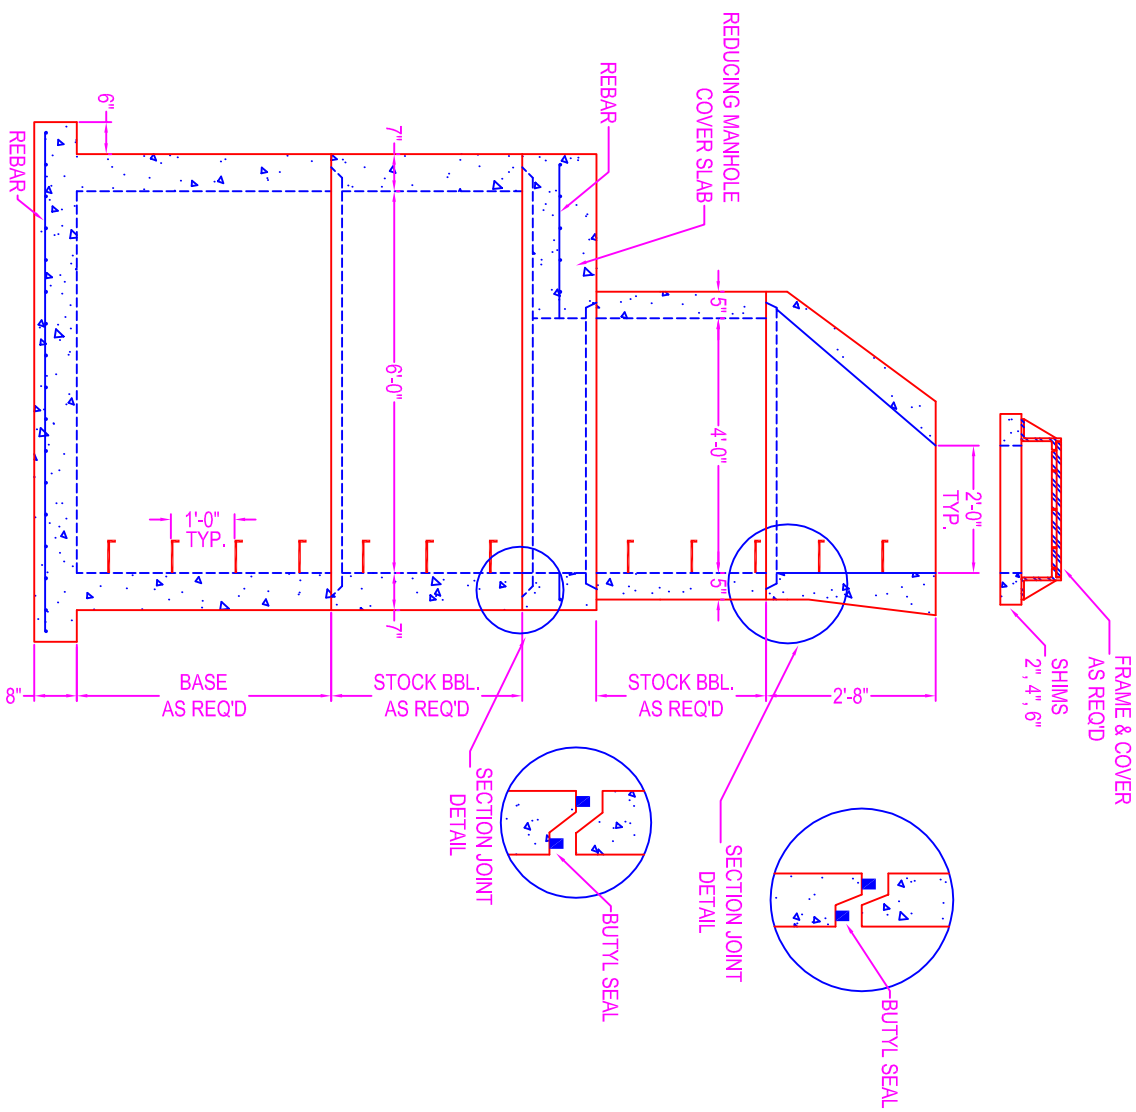

NOTES:

CONCRETE: 5000 psi @ 28 days
 DESIGN SPECS: conform to latest ASTM C-478
 STEPS: steel reinforced copolymer polypropylene
 plastic step conforms to latest ASTM
 C-478

OPENINGS: size & location to conform to dwgs.

TYPES:

- Corecut - pipe o.d. plus 4"
- Kor-N-Seal - details on spec. sheet
- Star Seal - details on spec. sheet

COATING: if req'd

TYPES:

- CS-55
- Epoxy
- In
- Out
- None

BUTYL SEALANT: @ each joint; see spec. sheet

Zeiser
Wilbert
 VAULT, INC.
 CONCRETE PRODUCTS

750 Howard Street Elmira, NY 14904
 Fax: (607) 737-0291
 Phone: (607) 733-0568
 1-800-472-4335

Title: Reducing Manhole
 Scale: Not To Scale

Drawn By: JPS
 Drawing No.: 03140600
 Date: 3-14-06