

ADAPTER SHIM



NOTES:

Allows any septic tank or drywell
to accept a "New Style" interlocking
chimney & cover

CONCRETE: 5000 psi @ 28 days

POLYPROPYLENE FIBERS

REF.: #3 rebar

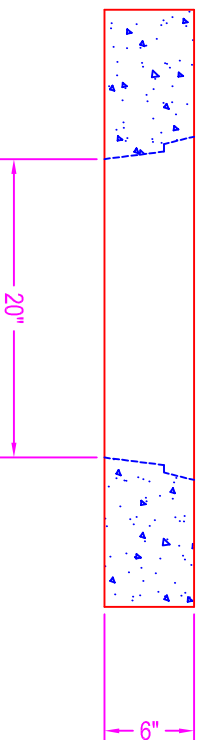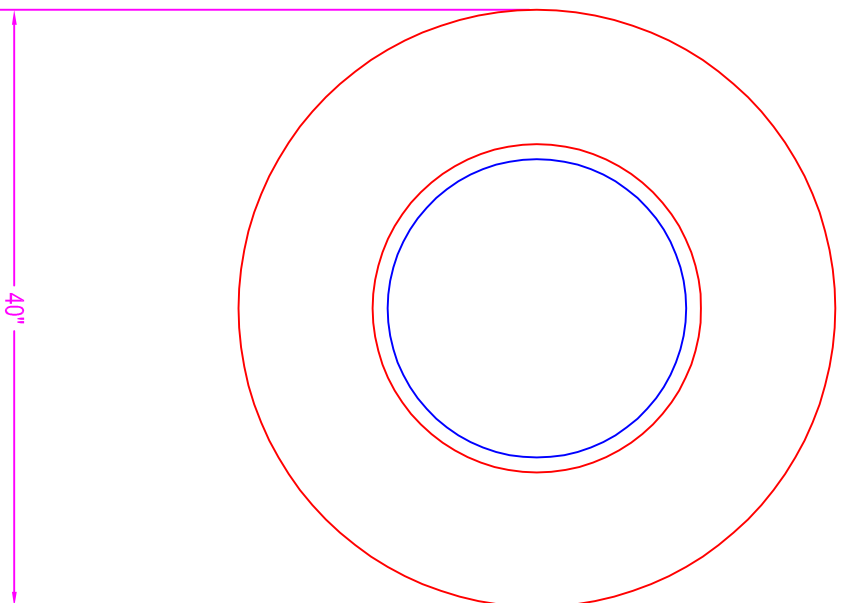

Zeiser

Wilbert
VAULT, INC.

CONCRETE PRODUCTS

750 Howard Street Elmira, NY 14904

Fax: (607) 737-0291

Phone: (607) 733-0568

1-800-472-4335

Title: ADAPTER SHIM

Scale: Not To Scale

Drawn By: JPS

Drawing No.: 1024

Date: 10-25-99