



PRECAST PAD

- NOTES:**
CONCRETE: 5000 psi @ 28 days
REF: as shown on detail
 (2" conc cover minimum)
LIFTING: Dayton Superior Galvanized
 2 Ton Swift Lifters
FINISH: edge and rough broom finish

Weight:
 11,700# per section

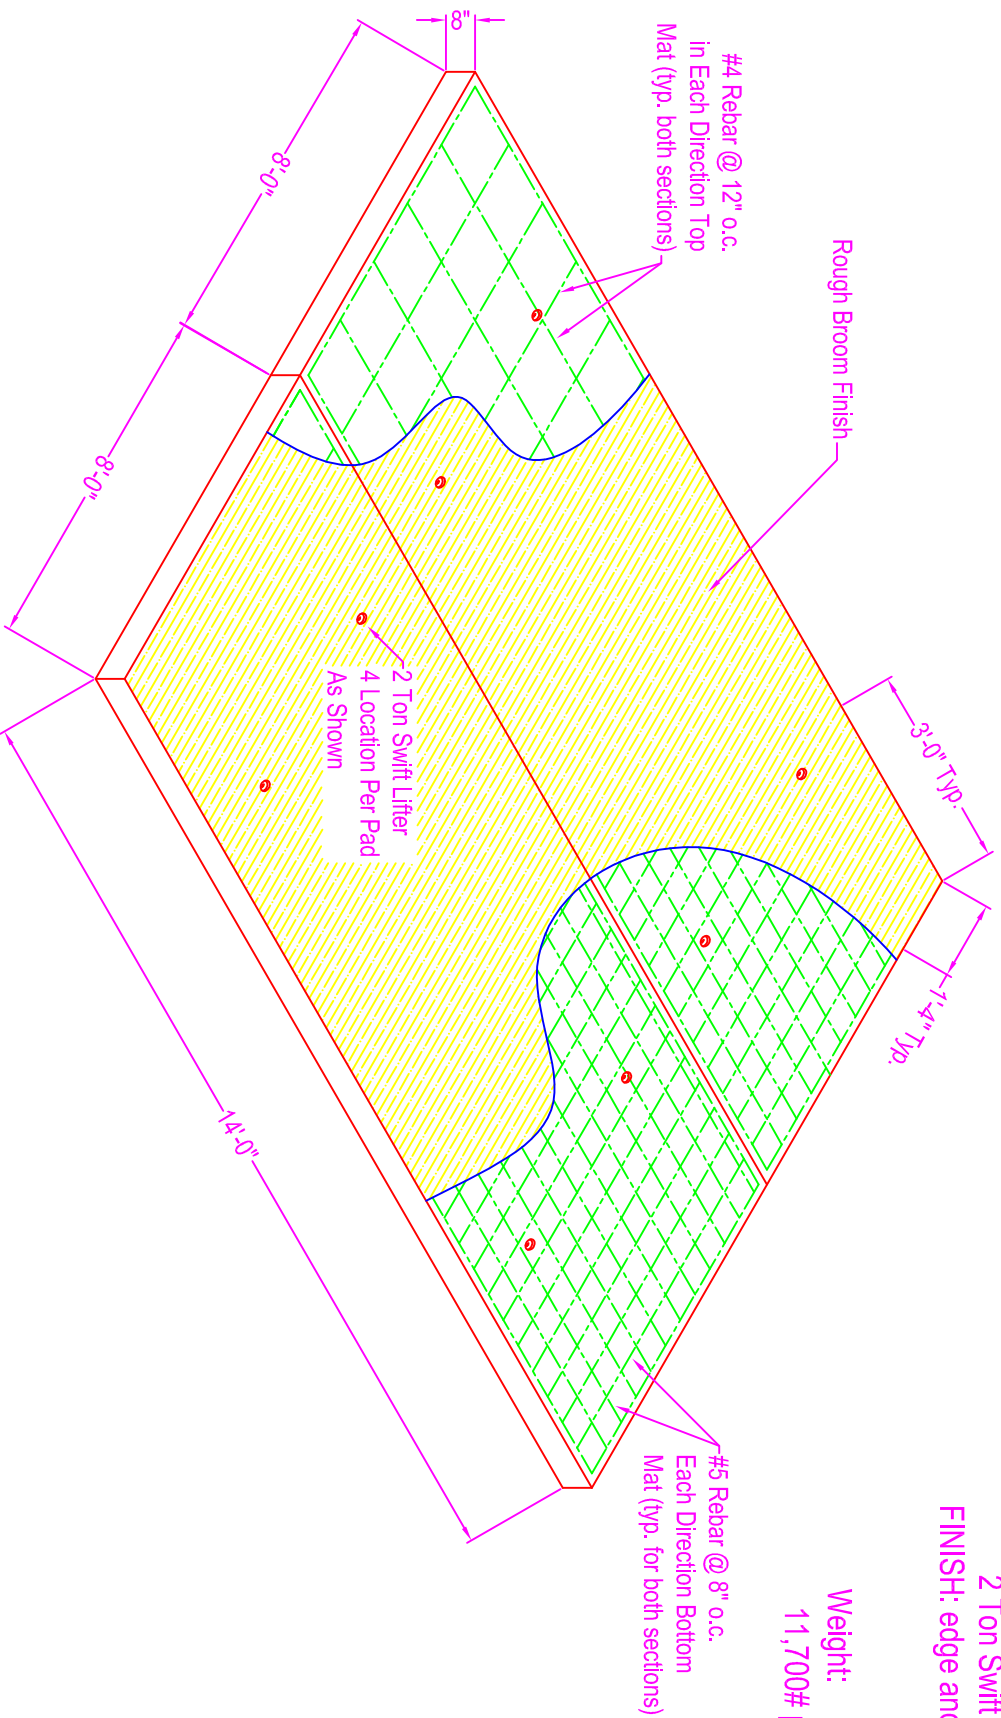

 Zeiser Wilbert VAULT INC. CONCRETE PRODUCTS	750 Howard Street Elmira, NY 14904 Fax: (607) 737-0291 Phone: (607) 733-0568 1-800-472-4335
--	--

Title: Precast Pad
Scale: Not To Scale

Drawn By: JPS
Drawing No.: 08230700
Date: 8-23-07