

BUMPER BLOCKS


NOTES:

CONCRETE: 5000 psi @ 28 days

REF: 2 - #4 rebar in horizontal dir.

PINS: optional #4 rebar 16" long

WEIGHT: 170 lbs.

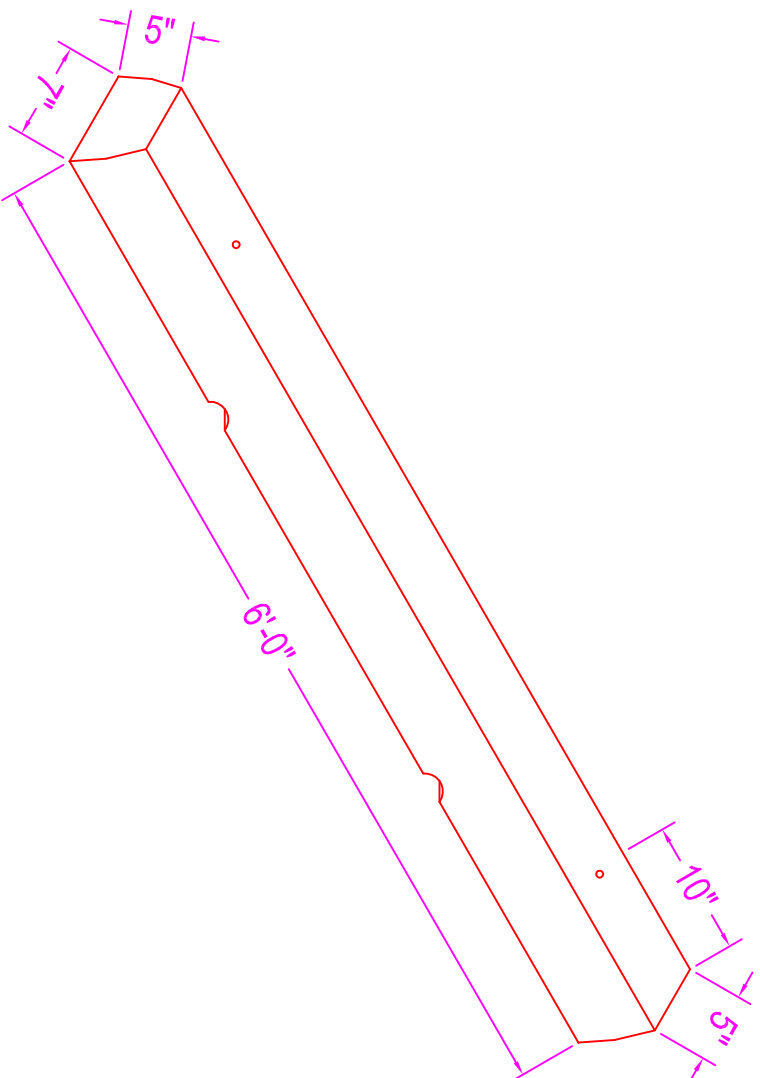

Zeiser

Wilbert
VAULT, INC.

CONCRETE PRODUCTS

750 Howard Street Elmira, NY 14904

Fax: (607) 737-0291

Phone: (607) 733-0568

1-800-472-4335

Title: Bumper Blocks

Scale: Not To Scale

Drawn By: JPS

Drawing No.: 1071

Date: 6-24-00