
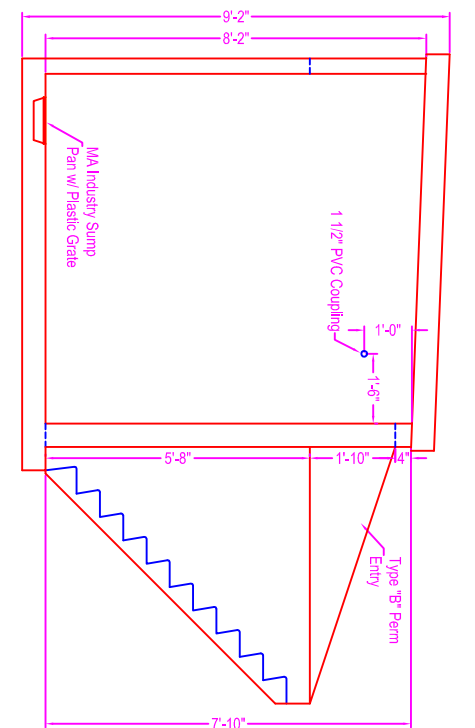


TRAP HOUSE

NOTES:

- CONCRETE: 5000 psi @ 28 days
- REF: #4 rebar @ 8" o.c. each way
- in base & walls
- #4 rebar @ 6" o.c. each way
- in roof slab
- OPENING: 1-1/2" PVC Coupling
- SUMP: MA Industry - sump pan
- STEPS: Perm Entry Type "B"

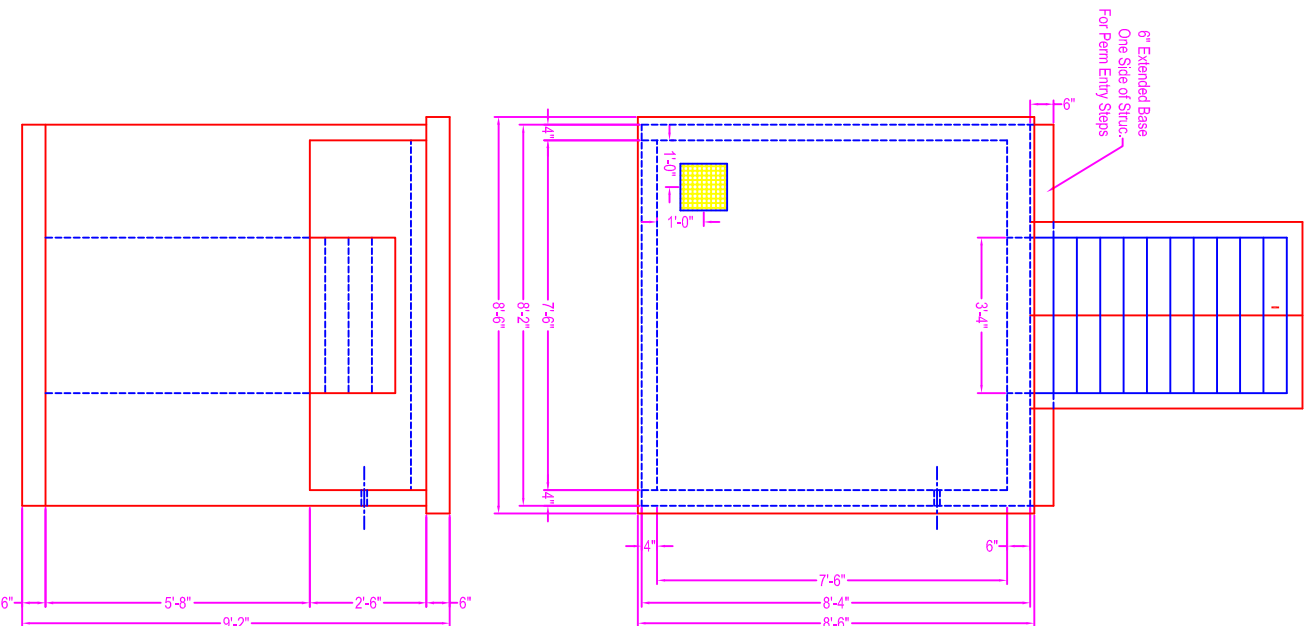

Zeiser

Wilbert

VAULT, INC.

CONCRETE PRODUCTS

750 Howard Street Elmira, NY 14904

Fax: (607) 737-0291

Phone: (607) 733-0568

1-800-472-4335

Title: Trap House w/ Steps

Drawn By: JPS

Drawing No.: 09150300

Scale: Not To Scale

Date: 9-15-03