


TRENCH DRAIN

NOTES:

- CONCRETE: 5000 psi @ 28 days
- REF: #4 rebar @ 8" o.c. each way in walls & base
- OPENING: 6" PVC coupling cast in one end of trench
- CASTING: Neenah #R-4990 DX trench drain frame & grate

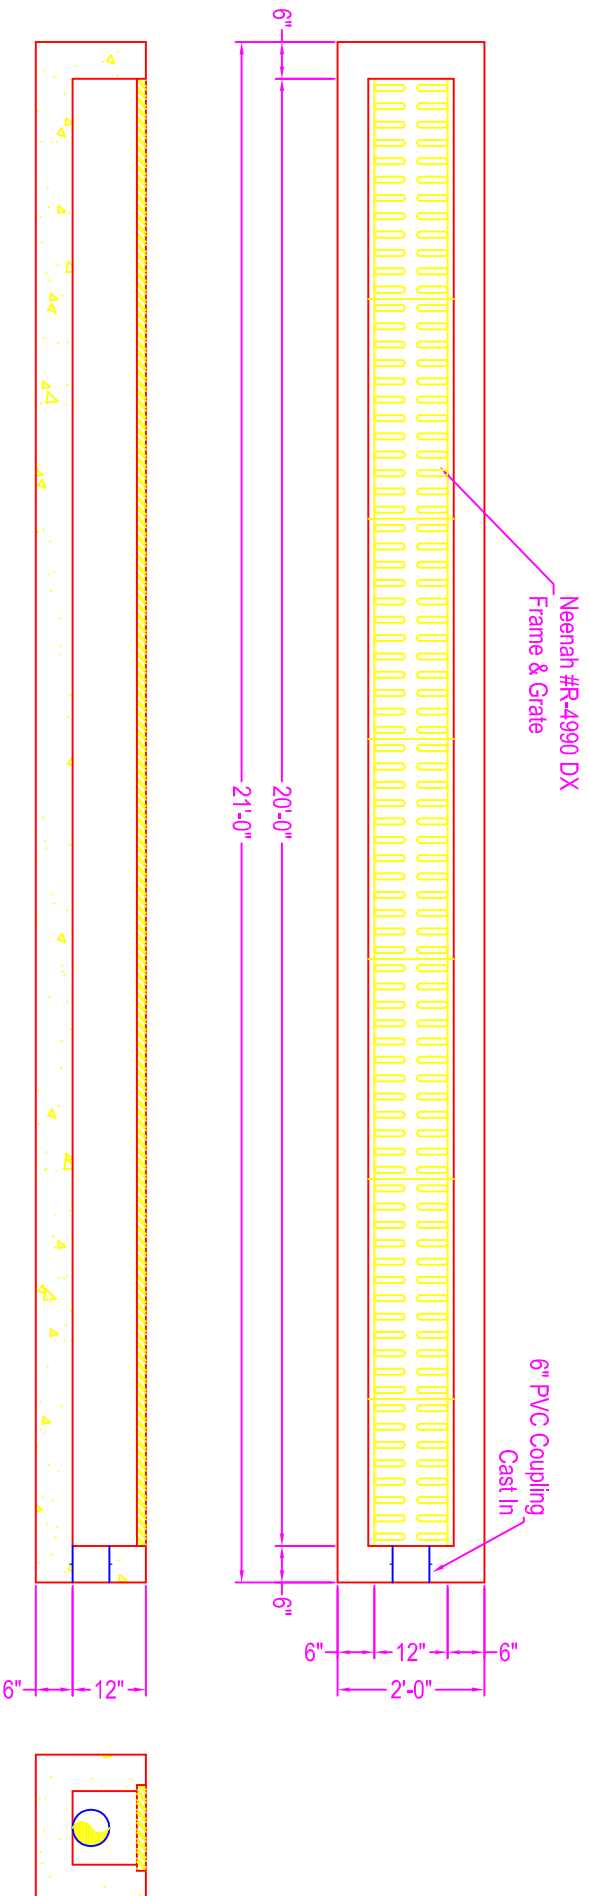

Zeiser
Wilbert
 VAULT, INC.
 CONCRETE PRODUCTS

750 Howard Street Elmira, NY 14904
 Fax: (607) 737-0291
 Phone: (607) 733-0568
 1-800-472-4335

Title: Trench Drain

Scale: Not To Scale

Drawn By: JPS
 Drawing No.: 01020300
 Date: 1/2/03