


TRENCH DRAIN

NOTES:

CONCRETE: 5000 psi @ 28 days
 REF: #4 rebar @ 8" o.c. each way
 in base & walls
 JOINT: ship lap joint
 OPENING: 4" sch 40 PVC coupling
 CONNECTION: bolt pocket with all-thread
 bolt
 CASTING: Neenah #R-4990 DX

WEIGHTS:

Sec #1 & 4: 8.228#
 Sec #2 & 3: 8.712#

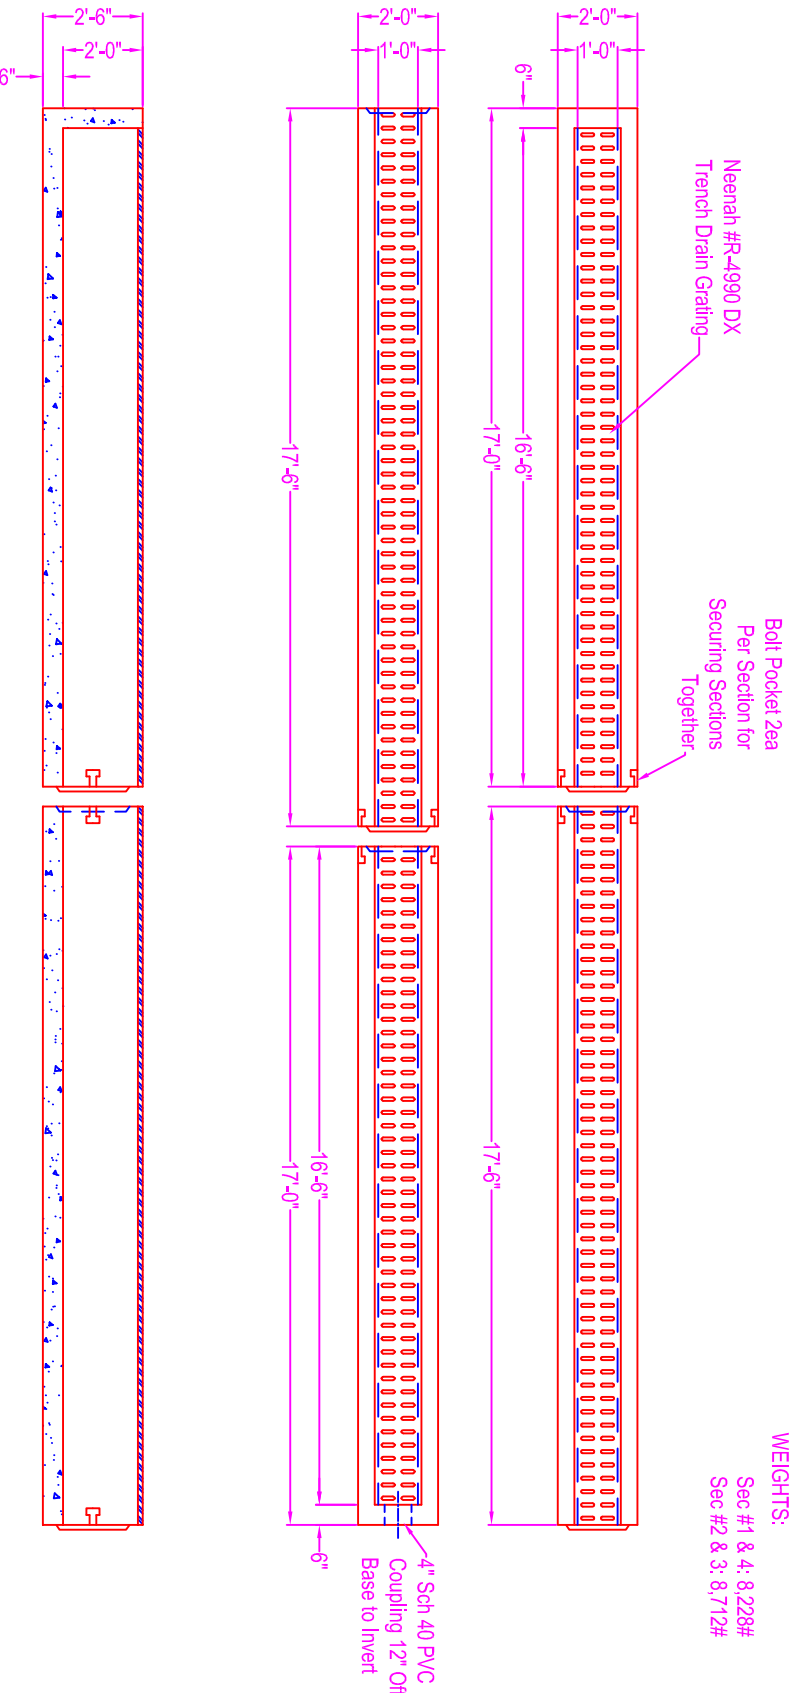

Zeiser
Wilbert
 VAULT, INC.
 CONCRETE PRODUCTS

750 Howard Street Elmira, NY 14904
 Fax: (607) 737-0291
 Phone: (607) 733-0568
 1-800-472-4335

Title: Trench Drain

Scale: Not To Scale

Drawn By: JPS
 Drawing No.: 08100500
 Date: 8-10-05