
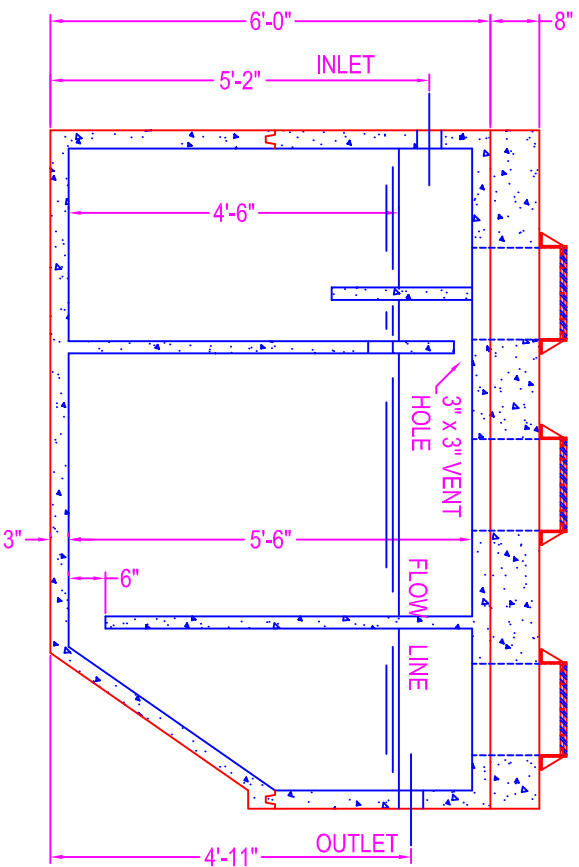


OT - 1200 COVER HS - 20 LOADING

NOTES:

CONCRETE: 5000 psi @ 28 days

Contractor has the option of purchasing castings to set on top of cover.

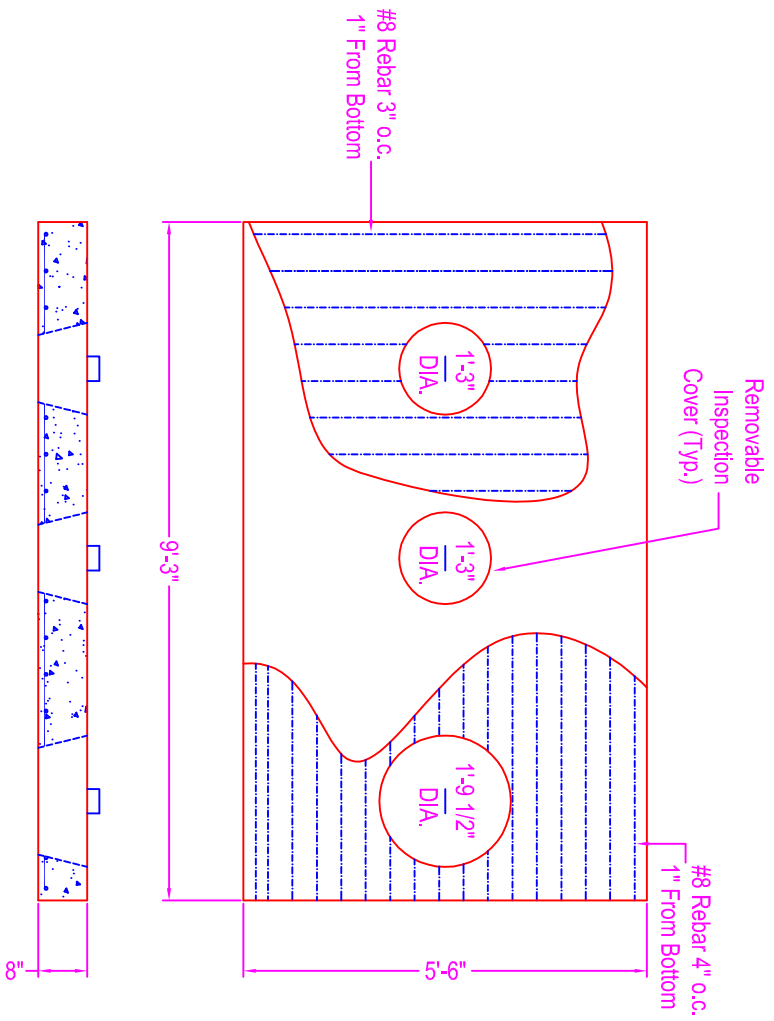

Zeiser
Wilbert
VAULT, INC.
CONCRETE PRODUCTS

750 Howard Street Elmira, NY 14904
Fax: (607) 737-0291
Phone: (607) 733-0568
1-800-472-4335

Title: OT-1200 HS20 COVER

Scale: Not To Scale

Drawn By: JPS
Drawing No.: 1041
Date: 12-23-99