


L-WALL RETAINING WALL

NOTES:

CONCRETE: 5000 psi @ 28 days
 REF: 4 - #4 rebar through length
 of L-Wall
 6x6 wwf

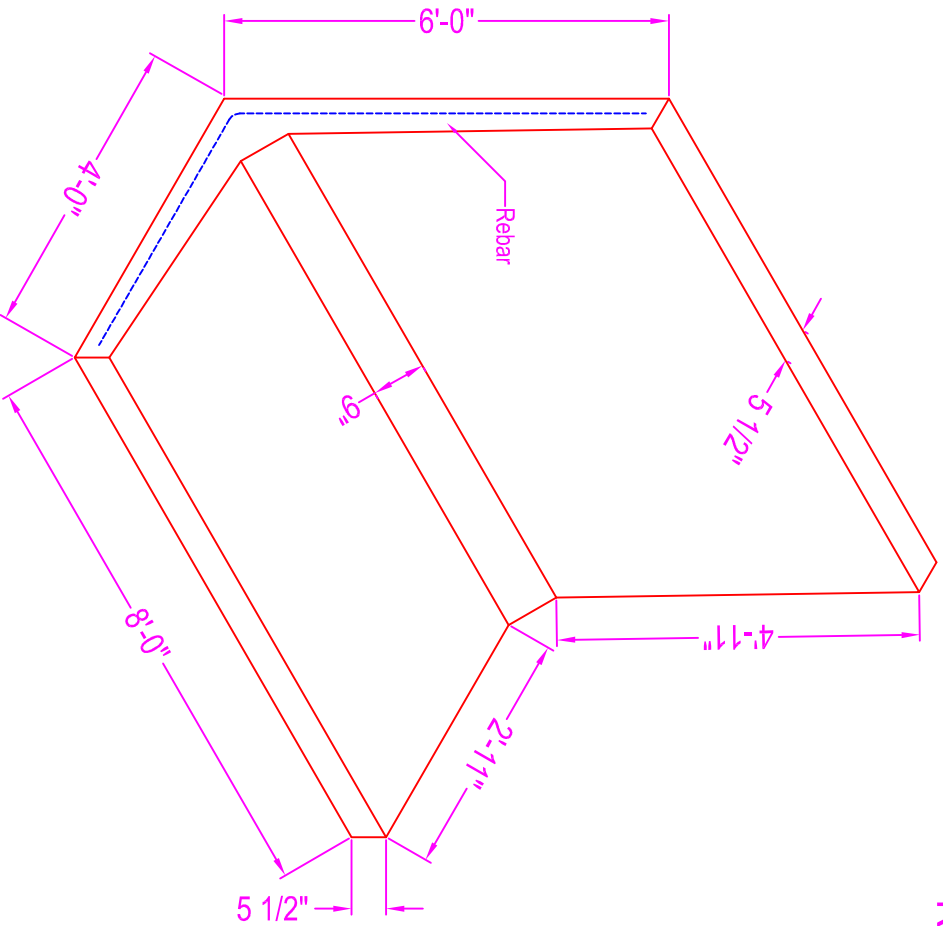

Zeiser

Wilbert
VAULT, INC.

CONCRETE PRODUCTS

750 Howard Street Elmira, NY 14904

Fax: (607) 737-0291

Phone: (607) 733-0568

1-800-472-4335

Title: L - Wall

Scale: Not To Scale

Drawn By: JPS

Drawing No.: 1074

Date: 6-27-00