



# PRECAST TUNNEL

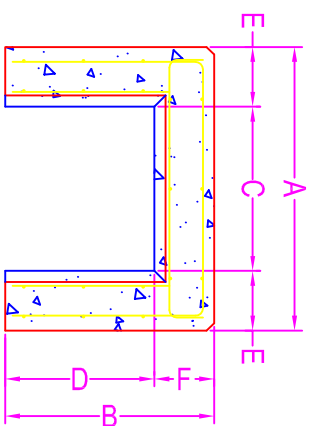

- NOTES:
- CONCRETE: as per design specification
  - REF: as per design specification
  - BUTYL TAPE: between each section joint
  - INTERLOCKING: spigotted at each end male/male or female/female
  - LIFTING DEVICES: located in top side of each section
  - Tunnel can be built to engineers design specification
  - All measurements would match details & dwgys.

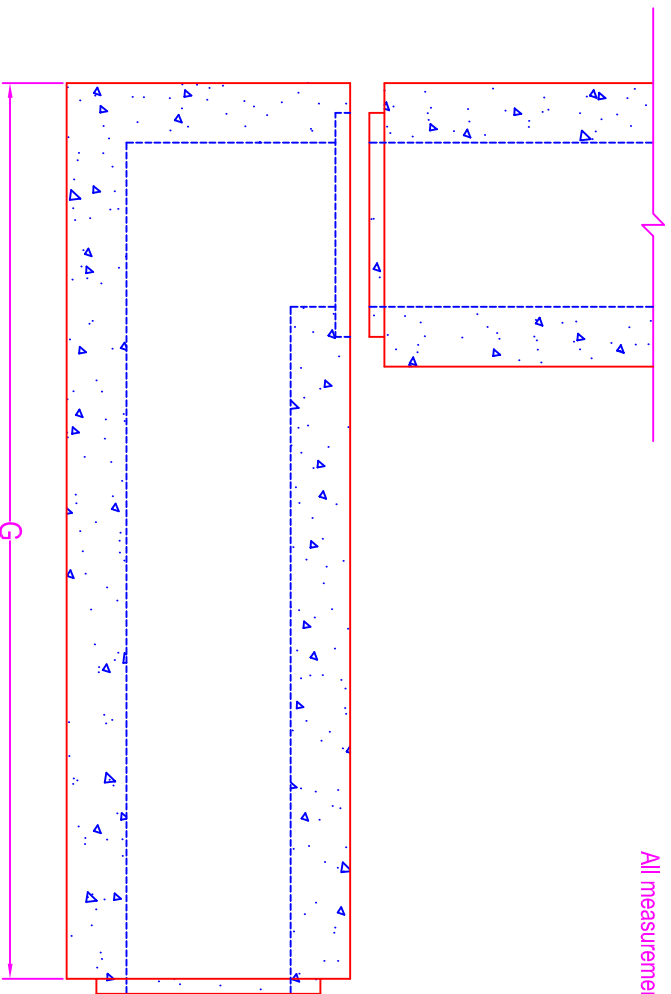

**Zeiser**  
**Wilbert**  
VAULT, INC.  
CONCRETE PRODUCTS

750 Howard Street Elmira, NY 14904  
Fax: (607) 737-0291  
Phone: (607) 733-0568  
1-800-472-4335

**Title: Precast Tunnel**  
**Scale: Not To Scale**

Drawn By: JPS  
Drawing No.: 1070  
Date: 6-21-00