

ROUND GAS WELL


6'-0" DIA.

NOTES:

- CONCRETE: 5000 psi @ 28 days
- DESIGN SPECS: conform to latest ASTM C-478
- REF.: area of circ. steel .18 sq. in. / lin. ft.
- DESIGN LOAD: HS-20
- OPENINGS: size & location to conform to dwgs.
- TYPES:
 - ✘ 20" Coreout in Center of Base Slab
- BUTYL SEALANT: @ each joint; see spec. sheet
- LIFTERS: 3 ea - 6UA671MG sink it lift handles cast on interior wall 12" down from top of mh

WEIGHT:

Manhole Brl and Base Slab = 14,200 #
 Cover Slab = 4,000 #
 Collar = 3,100 #

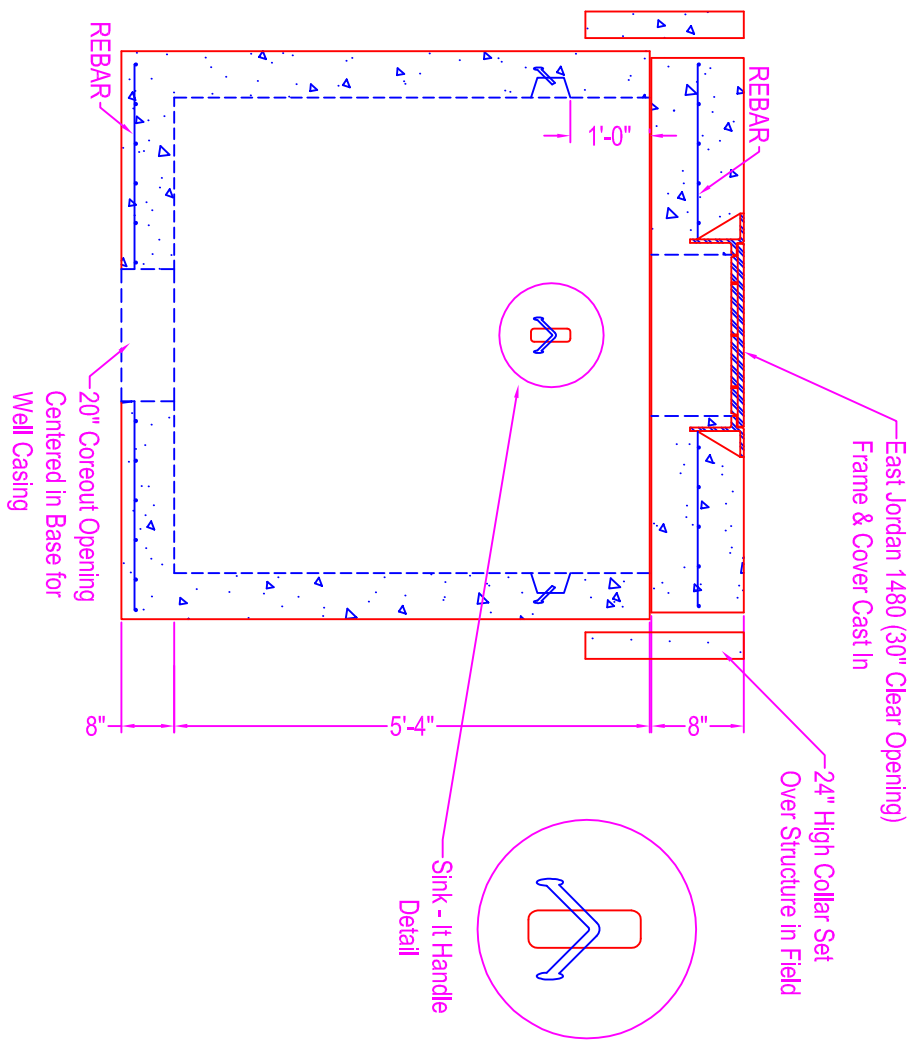

Zeiser
Wilbert
 VAULT, INC.
 CONCRETE PRODUCTS

750 Howard Street Elmira, NY 14904
 Fax: (607) 737-0291
 Phone: (607) 733-0568
 1-800-472-4335

Title: 6' Dia. Manhole

Scale: Not To Scale

Drawn By: JPS
 Drawing No.: 07010500
 Date: 7-1-05