
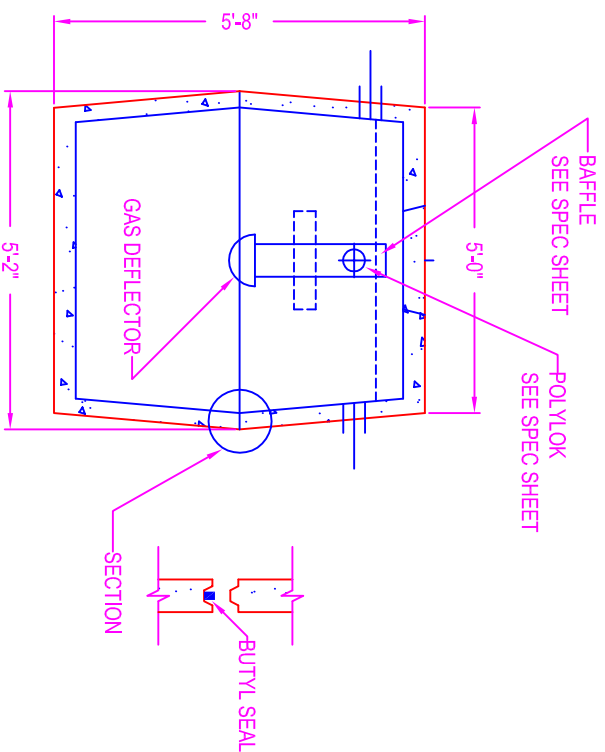


SEPTIC TANK ST-1000 2 COMPARTMENT

3-INLETS
3-OUTLETS

NOTES:

- CONCRETE: 5000 psi @ 28 days
- REF: Matrix HPS fiber mesh
rebar grade 60 ASTM A615
- ENTRAINED AIR: +/- 5% to 8%
- DESIGN LOAD: 300 psf / non-traffic
- LIVE LOAD: N/A
- EARTH FILL: 36" max fill depth
- BUOYANCY FACTOR: N/A
- PIPE CONNECTS: .polylok (cast in)
- BAFFLE: plastic baffle w/ gas deflector
on outlet opening
monolithic concrete baffle on inlet
opening

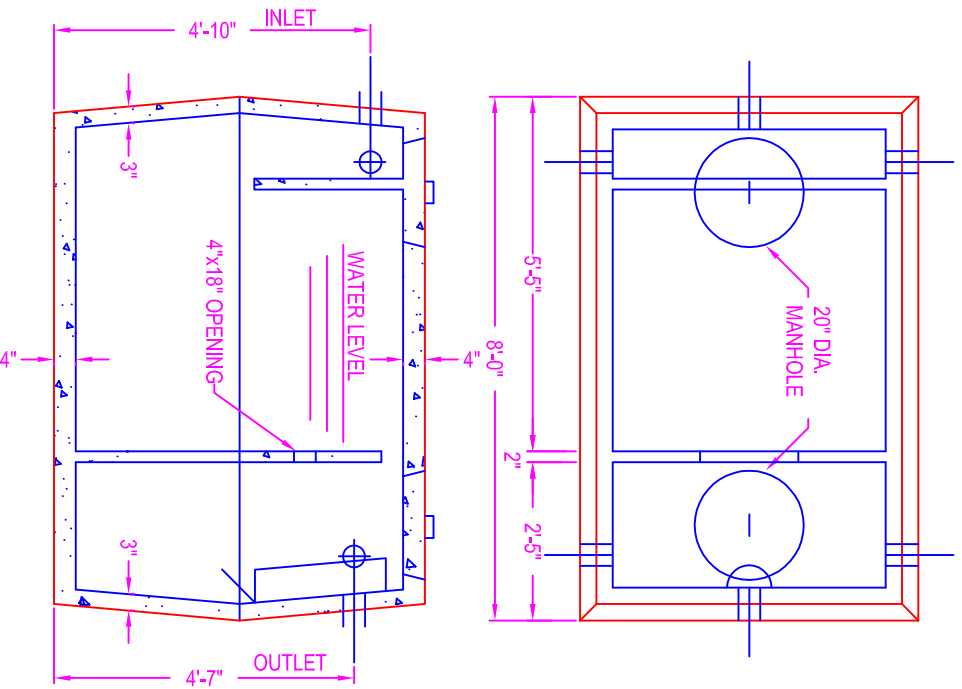

Zeiser
Wilbert
VAULT, INC.
CONCRETE PRODUCTS

750 Howard Street Elmira, NY 14904
Fax: (607) 737-0291
Phone: (607) 733-0568
1-800-472-4335

Title: ST-1000 Two Comp.
Scale: Not To Scale

Drawn By: JPS
Drawing No.: 01020903
Date: 1-2-09