


SEPTIC TANK ST-1250

3-INLETS
3-OUTLETS

NOTES:

CONCRETE: 5000 psi @ 28 days
 REF: Matrix HPS fiber mesh
 rebar grade 60 ASTM A615
 ENTRAINED AIR: +/- 5% to 8%
 DESIGN LOAD: 300 psf / non-traffic
 LIVE LOAD: N/A
 EARTH FILL: 24" max fill depth
 BUOYANCY FACTOR: N/A
 PIPE CONNECTS: polylok (cast in)
 BAFFLE: plastic baffle w/ gas deflector
 on outlet opening
 plastic baffle on inlet

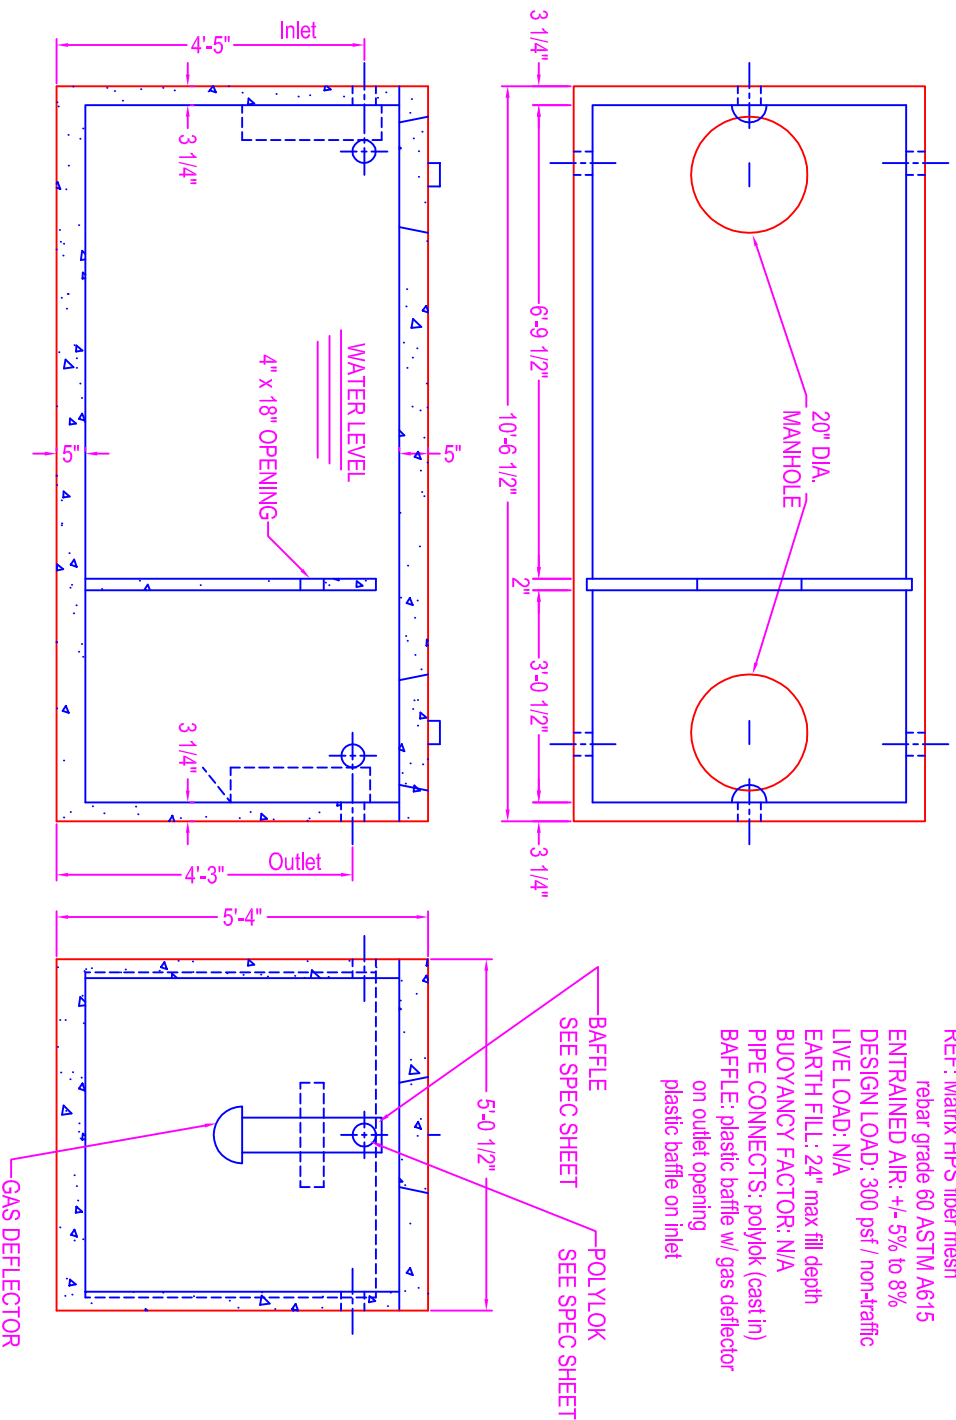

Zeiser
Wilbert
 VAULT, INC.
 CONCRETE PRODUCTS

750 Howard Street Elmira, NY 14904
 Fax: (607) 737-0291
 Phone: (607) 733-0568
 1-800-472-4335

Title: ST-1250 Two Comp
 Scale: Not To Scale

Drawn By: JPS
 Drawing No.: 01020906
 Date: 1-2-09