

SEPTIC TANK  
ST-2000  
HS-20

1-INLET  
1-OUTLET


NOTES:

CONCRETE: 5000 psi @ 28 days  
REF: rebar grade 60 ASTM A615  
ENTRAINED AIR: 5% to 8%  
DESIGN LOAD: AASHTO design  
LIVE LOAD: H20 traffic rating  
DESIGN FILL: 24" max fill  
PIPE OPENINGS:

- ☐ pipe gasket seals
- ☐ 4" PVC - Kor-N-Seal boot
- ☐ 6" PVC - Kor-N-Seal boot
- ☐ 8" PVC - Kor-N-Seal boot
- ☐ grout fill openings
- ☐ 4" PVC - 6" coreout (grout filled in field)
- ☐ 6" PVC - 8" coreout (grout filled in field)
- ☐ 8" PVC - 12" coreout (grout filled in field)

The ultimate watertightness of the tank (for grout filled openings) is the responsibility of the installing contractor.

Tank Weight: 5.16 cy = 21,600 # (approx)  
Cover Weight: 2.06 cy = 8,700 # (approx)

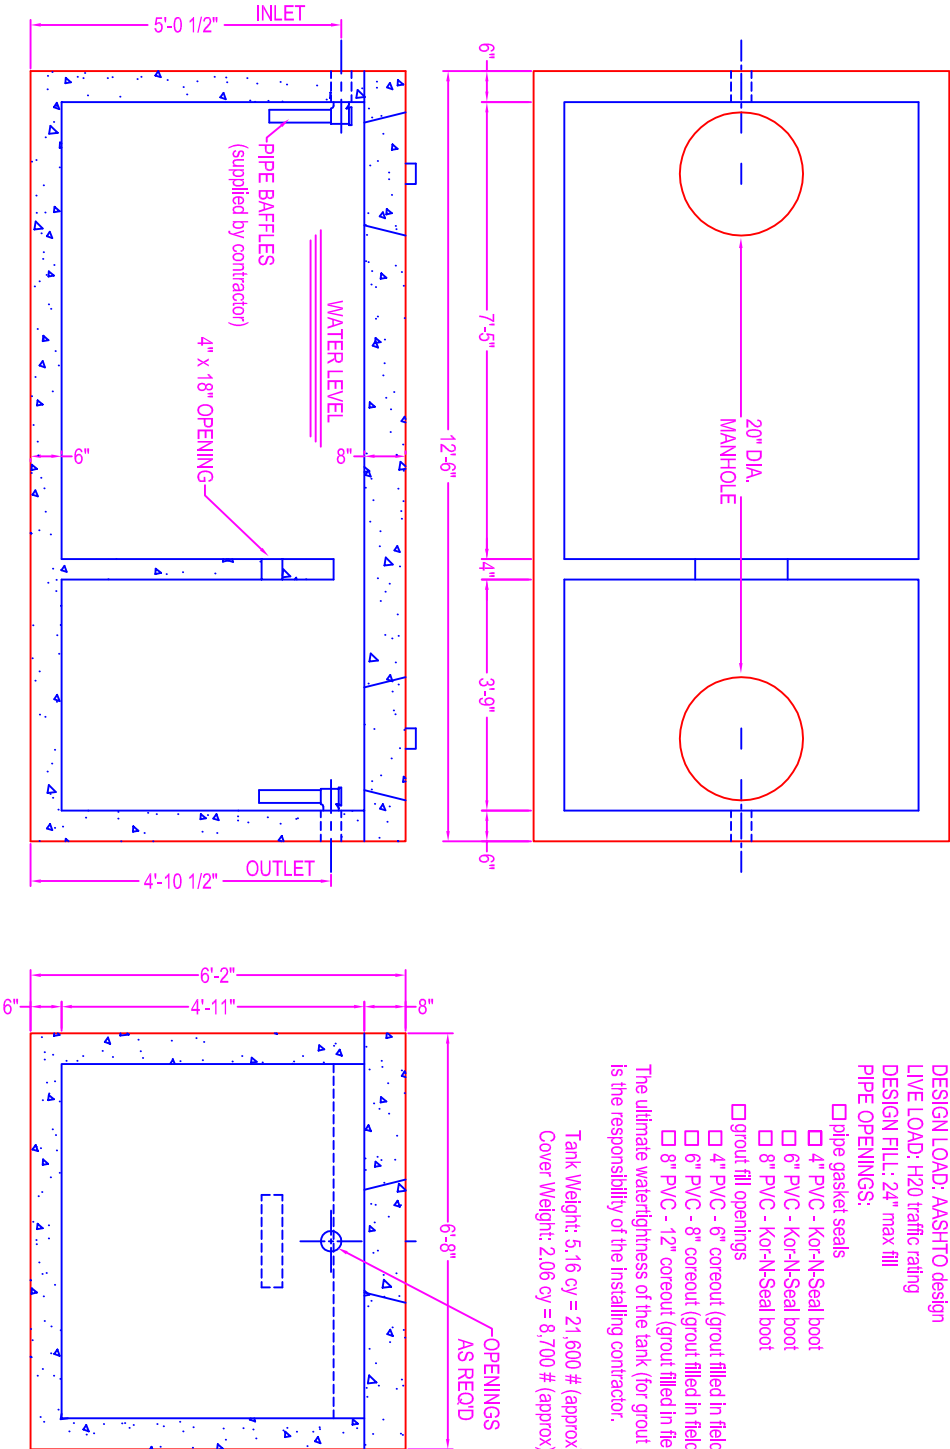

Zeiser  
Wilbert  
VAULT, INC.  
CONCRETE PRODUCTS

750 Howard Street Elmira, NY 14904  
Fax: (607) 737-0291  
Phone: (607) 733-0568  
1-800-472-4335

Title: ST-2000 H20 Traffic

Scale: Not To Scale

Drawn By: JPS  
Drawing No.: 01020911  
Date: 1-2-09