

SEPTIC TANK ST-4500

NOTES:

- CONCRETE: 5000 psi @ 28 days
- REF.: rebar grade 60 ASTM A615
- ENTRAINED AIR: 5% to 8%
- DESIGN LOAD: AASHTO design
- LIVE LOAD: H20 traffic rating


PIPE OPENINGS:

- pipe gasket seals
- 4" PVC - Kor-N-Seal boot
- 6" PVC - Kor-N-Seal boot
- 8" PVC - Kor-N-Seal boot
- grout filled opening
- 4" PVC - 6" corecut (grout filled in field)
- 6" PVC - 8" corecut (grout filled in field)
- 8" PVC - 12" corecut (grout filled in field)

The ultimate watertightness of the tank (grout filled pipe openings and section joint) is the responsibility of the installing contractor.

WEIGHTS:

- Base: 2.99 cy = 12,600 # (approx)
- Walls: 6.05 cy = 25,400 # (approx)
- Cover: 3.99 cy = 16,800 # (approx)

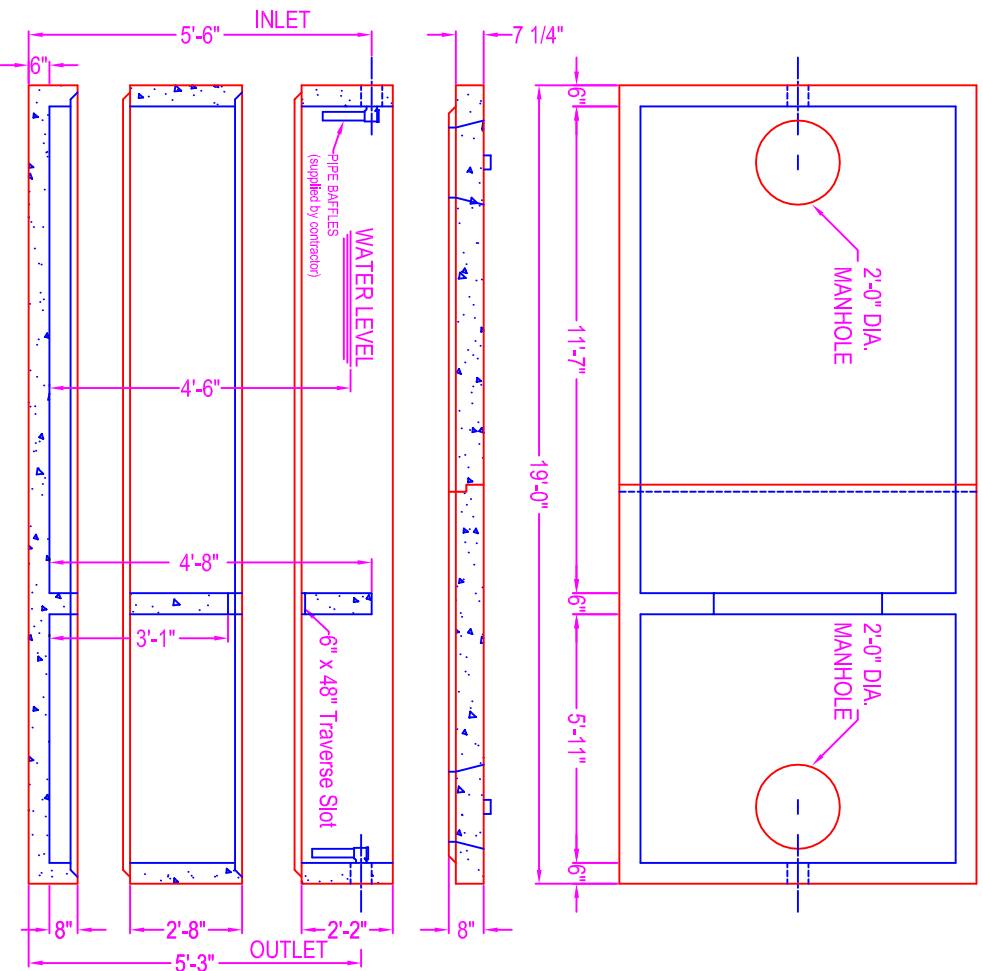

Contractor to purge interior joint w/ hydrolic non-shrink grout once tank is set in place and given time to settle

JOINT DETAIL

- Joint Sealant
- Butyl Seal - Con Seal CS-102 (1") supplied by ZMW
- Butyl Wrap - Con Seal CS-213 (6" wide) supplied by ZMW (optional)
- Hydrolic non-shrink grout supplied and applied by contractor

Zeiser
Wilbert
VAULT, INC.
CONCRETE PRODUCTS

750 Howard Street Elmira, NY 14904
Fax: (607) 737-0291
Phone: (607) 733-0568
1-800-472-4335

Title: ST-4500 H20 Traffic

Scale: Not To Scale

Drawn By: JPS

Drawing No.: 01050916

Date: 1-5-09