

SAFETY BARRIER

NOTES:

CONCRETE: 5000 psi @ 28 days

REF: #4 rebar 12" o.c. in vert. dir.


#4 rebar 10" o.c. in horiz. dir.

REF: ASTM A-615 Grade 60 Black Bar

WEIGHT:

4300 lbs.

Also available in tapered end section
1/2" slit at end of each section for connection
to any adjoining safety barrier
Contractors option to supply and install steel
plate at this point

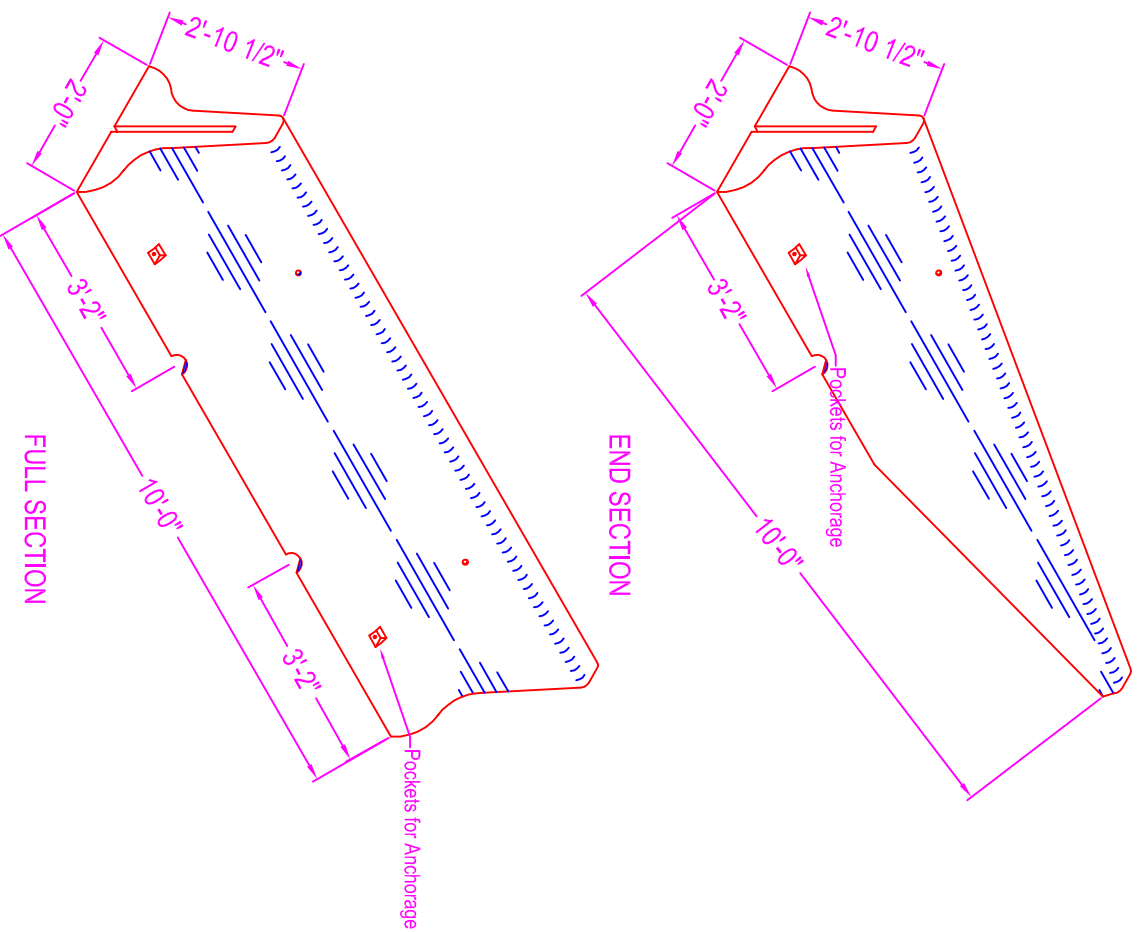

Zeiser

Wilbert
VAULT, INC.

CONCRETE PRODUCTS

750 Howard Street Elmira, NY 14904

Fax: (607) 737-0291

Phone: (607) 733-0568

1-800-472-4335

Title: Safety Barrier

Scale: Not To Scale

Drawn By: JPS

Drawing No.: 1073

Date: 6-27-00