

# SAFETY BARRIER

## NOTES:

CONCRETE: 5000 psi @ 28 days

REF.: #4 rebar 12" o.c. in vert. dir.

#4 rebar 10" o.c. in horiz. dir.


## WEIGHT:

4300 lbs.

Also available in tapered end section

1/2" Silt at end of each section for connection to any adjoining safety barrier

Contractors option to supply and install steel plate at this point

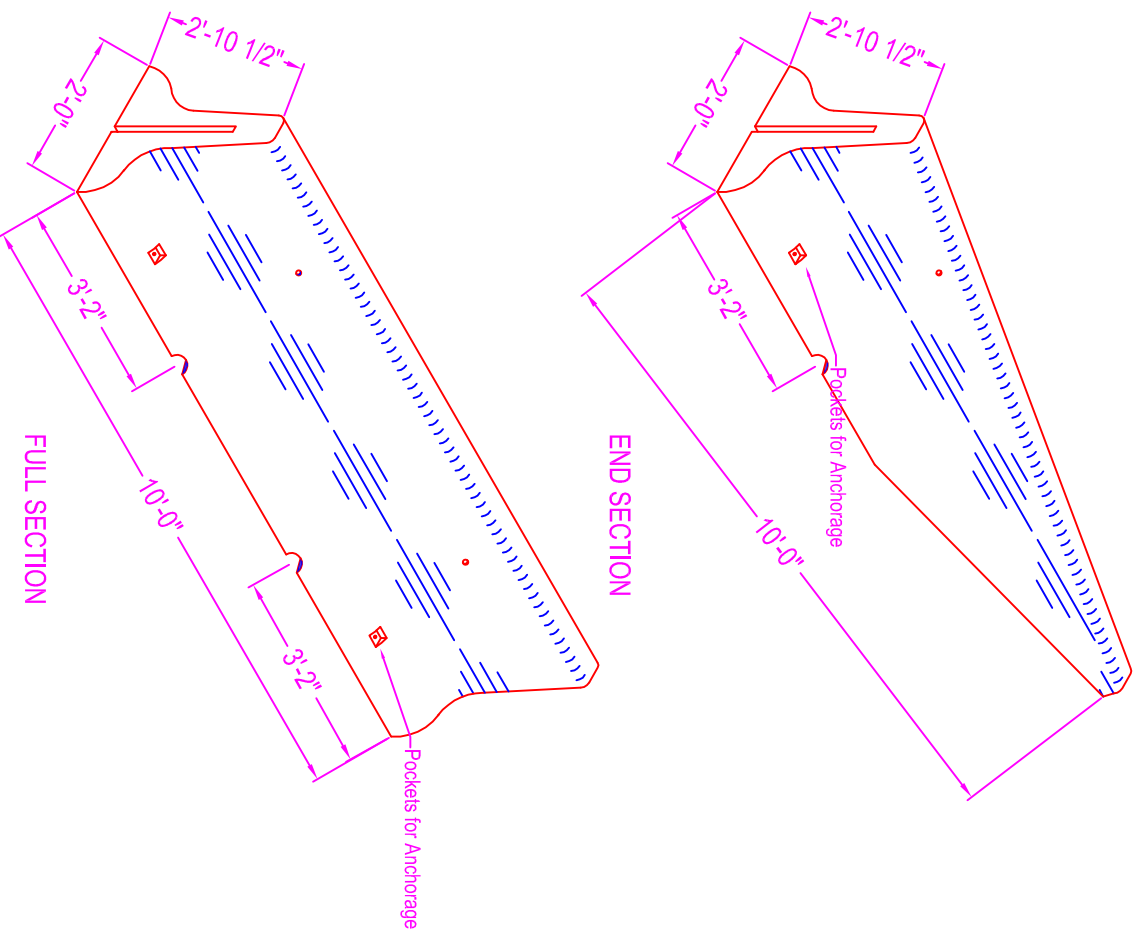

**Zeiser**

**Wilbert**  
VAULT, INC.

CONCRETE PRODUCTS

750 Howard Street Elmira, NY 14904

Fax: (607) 737-0291

Phone: (607) 733-0568

1-800-472-4335

**Title: Safety Barrier**

**Scale: Not To Scale**

Drawn By: JPS

Drawing No.: 1073

Date: 6-27-00