

BENCH ENDS


NOTES:

CONCRETE: 5000 psi @ 28 days

REF: #3 rebar

Bench ends are 3" thick

Contractor to supply 2" x 4" Lumber and bolts

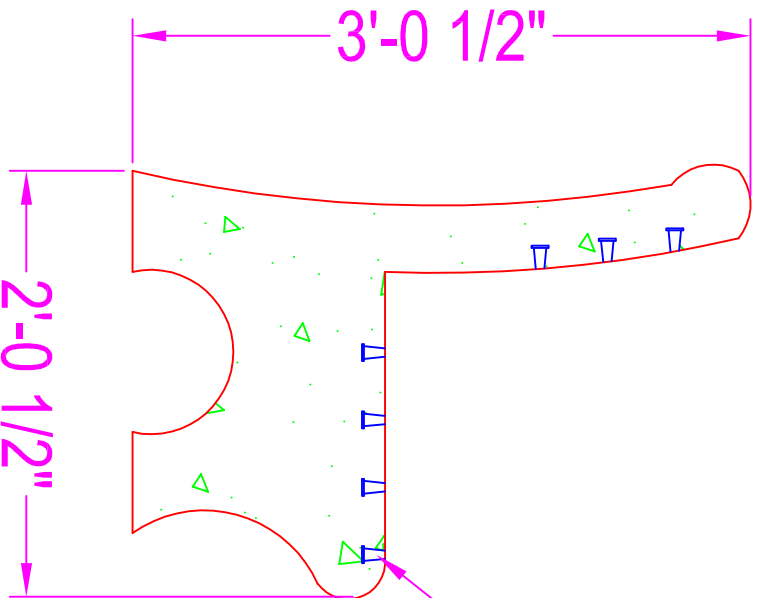

Threaded Inserts Cast
in Concrete for Anchoring
2" x 4" Lumber

Zeiser

Wilbert
VAULT, INC.

CONCRETE PRODUCTS

750 Howard Street Elmira, NY 14904

Fax: (607) 737-0291

Phone: (607) 733-0568

1-800-472-4335

Title: Bench Ends

Scale: Not To Scale

Drawn By: JPS

Drawing No.: 10200900

Date: 10-20-09