
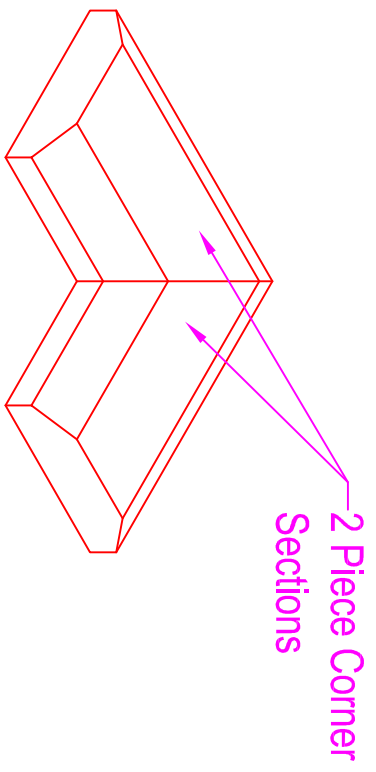
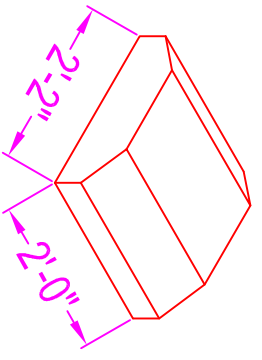
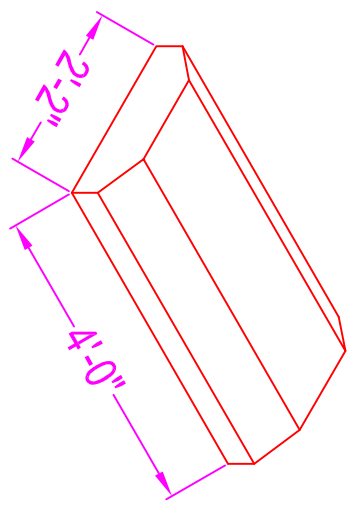


CAP BLOCKS

NOTES:

CONCRETE: 5000 psi @ 28 days
REF: #4 rebar
FINISH: smooth surface finish

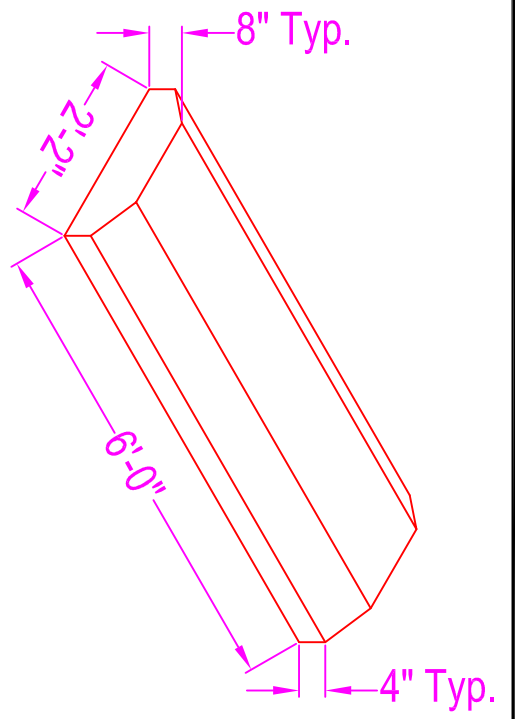

Zeiser Wilbert VAULT, INC. CONCRETE PRODUCTS	750 Howard Street Elmira, NY 14904 Fax: (607) 737-0291 Phone: (607) 733-0568 1-800-472-4335
---	--

Title: Cap Block for Sea-Walls
Scale: Not To Scale

Drawn By: JPS
Drawing No.: 05091100
Date: 5-9-11