
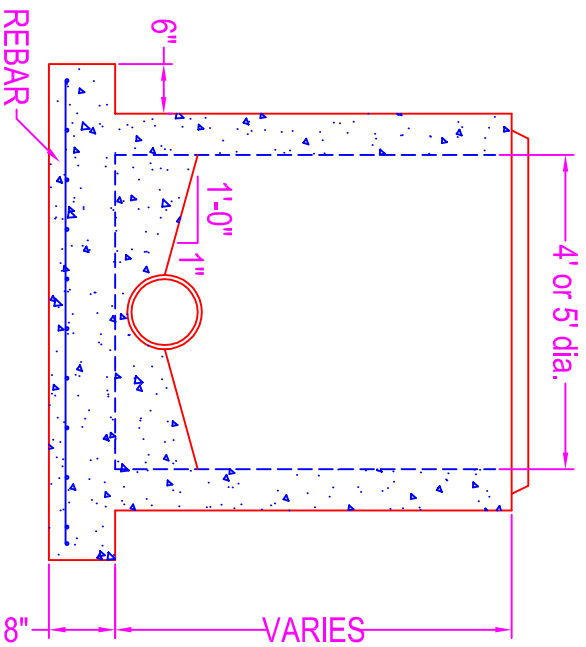


PRECAST CONCRETE FLOW CHANNELS

NOTES:

CONCRETE: 5000 psi @ 28 days
REF.: #3 rebar

Other flow angles are available
to fit individual manhole pipe
directions.
ZMW can build channels for
6" to 12" pipe.
Available in 4' & 5' dia.
manholes only.

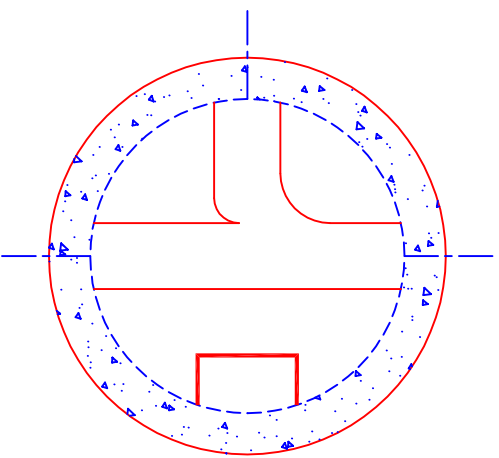

Zeiser

Wilbert
VAULT, INC.

CONCRETE PRODUCTS

750 Howard Street Elmira, NY 14904

Fax: (607) 737-0291

Phone: (607) 733-0568

1-800-472-4335

Title: Flow Channel

Scale: Not To Scale

Drawn By: JPS

Drawing No.: 1049

Date: 12-30-99