



# CHIMNEY NEW STYLE

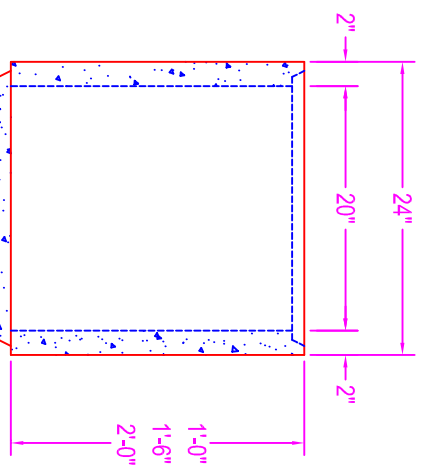

NOTES:  
CONCRETE: 5000 psi @ 28 days  
POLYPROPYLENE FIBERS  
REF.: 4x4 12.5 wire mesh

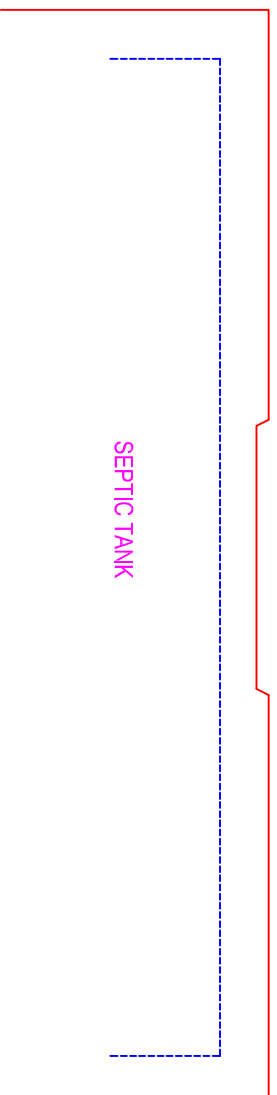

**Zeiser**  
**Wilbert**  
VAULT, INC.  
CONCRETE PRODUCTS

750 Howard Street Elmira, NY 14904  
Fax: (607) 737-0291  
Phone: (607) 733-0568  
1-800-472-4335

**Title: NEW STYLE CHIMNEY**  
Scale: Not To Scale

Drawn By: JPS  
Drawing No.: 1022  
Date: 10-22-99