
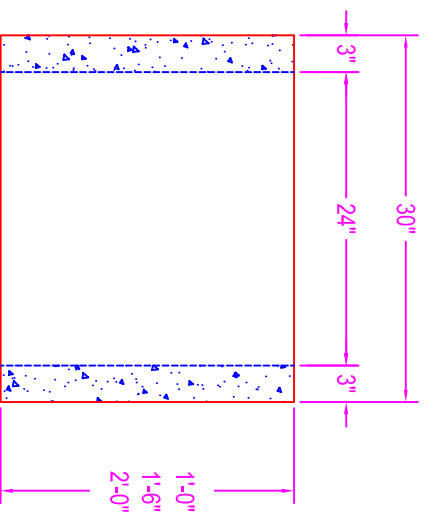


# CHIMNEY OLD STYLE

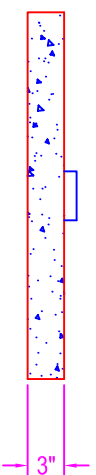


## NOTES:

CONCRETE: 5000 psi @ 28 days

POLYPROPYLENE FIBERS

REF.: 4x4 12.5 wire mesh

#3 rebar in cover

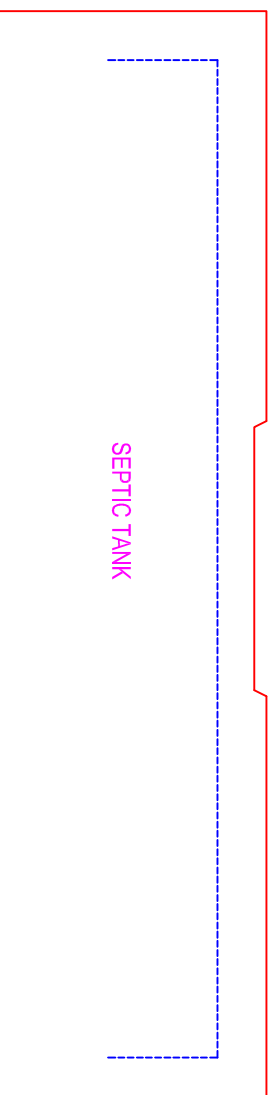

**Zeiser**

**Wilbert**

VAULT, INC.

CONCRETE PRODUCTS

750 Howard Street Elmira, NY 14904

Fax: (607) 737-0291

Phone: (607) 733-0568

1-800-472-4335

**Title: OLD STYLE CHIMNEY**

**Scale: Not To Scale**

Drawn By: JPS

Drawing No.: 1023

Date: 10-25-99