


90" X 90" CATCH BASIN

NOTES:

- CONCRETE: 5000 psi @ 28 days
- REF: Base - #4 rebar @ 8" o.c. each way (2" conc cover from top down)
- Walls - #5 rebar @ 6" o.c. in horizontal direction
- #4 rebar @ 8" o.c. in vertical direction
- #4 rebar bent "L's" from base to walls w/ 18" x 24" tails
- (2" conc cover from outside face)
- Cover - #5 rebar @ 6" o.c. each way for the bottom mat
- #4 rebar @ 12" o.c. each way for the top mat
- (1-1/2" conc cover from outside face)
- OPENINGS: corecut pipe opening as req'd see data sheet
- CASTING: Neenah R-2556 (see detail)
- SUMP: 18" Typical
- LIFTING: Dayton Superior - swift lift system cast in base slab and covers

Weights:

- Cover: approx 9,500#
- Walls: approx 2,500# / lin ft
- Base: approx 6,600#

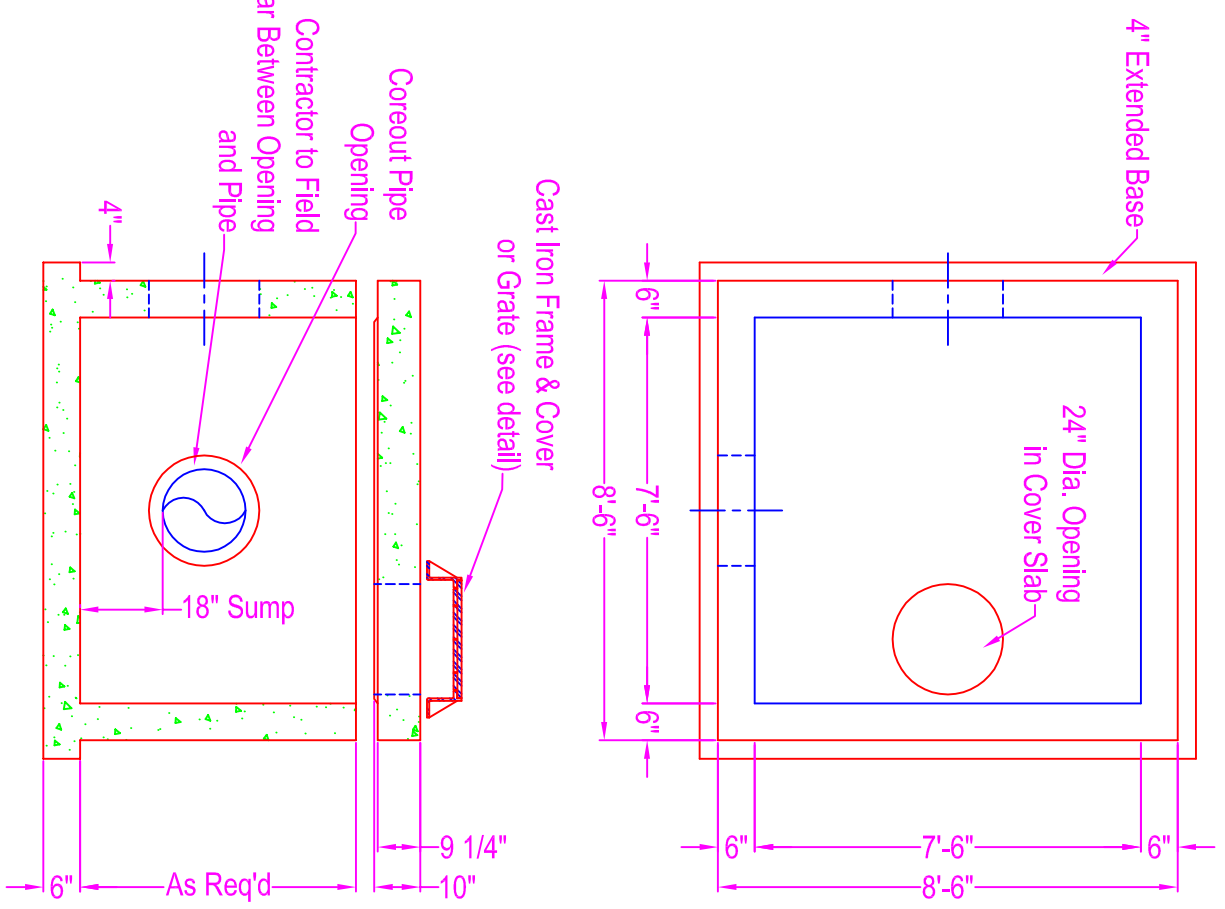

Zeiser
Wilbert
 VAULT, INC.
 CONCRETE PRODUCTS

750 Howard Street Elmira, NY 14904
 Fax: (607) 737-0291
 Phone: (607) 733-0568
 1-800-472-4335

Title: 90" x 90" Catch Basin

Scale: Not To Scale

Drawn By: JPS
 Drawing No.: 08300700
 Date: 8-30-07